


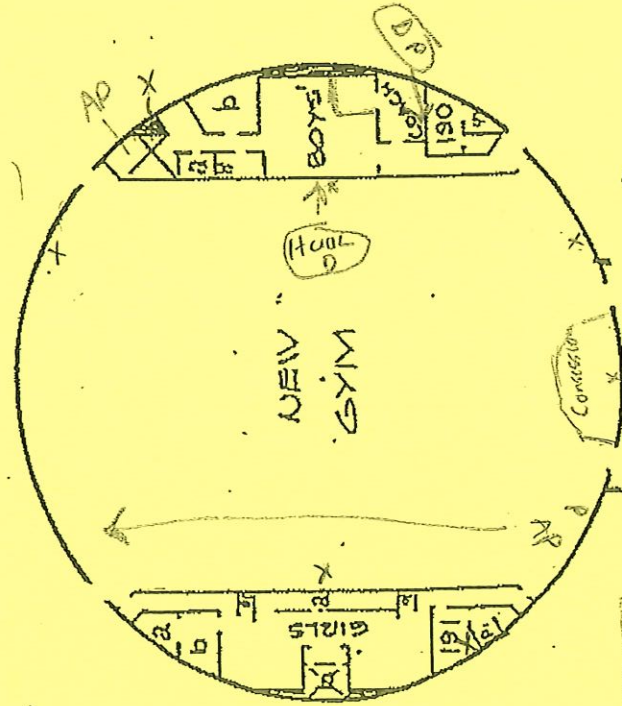



FIRST FLOOR


D = single data
P = phone
O = Quod
X = dual
C = CAP
b = 6 data

Parkings


FLOOR PLAN BENTON TO HIGH SCHOOL

SCALE: 1" = 60'-0"

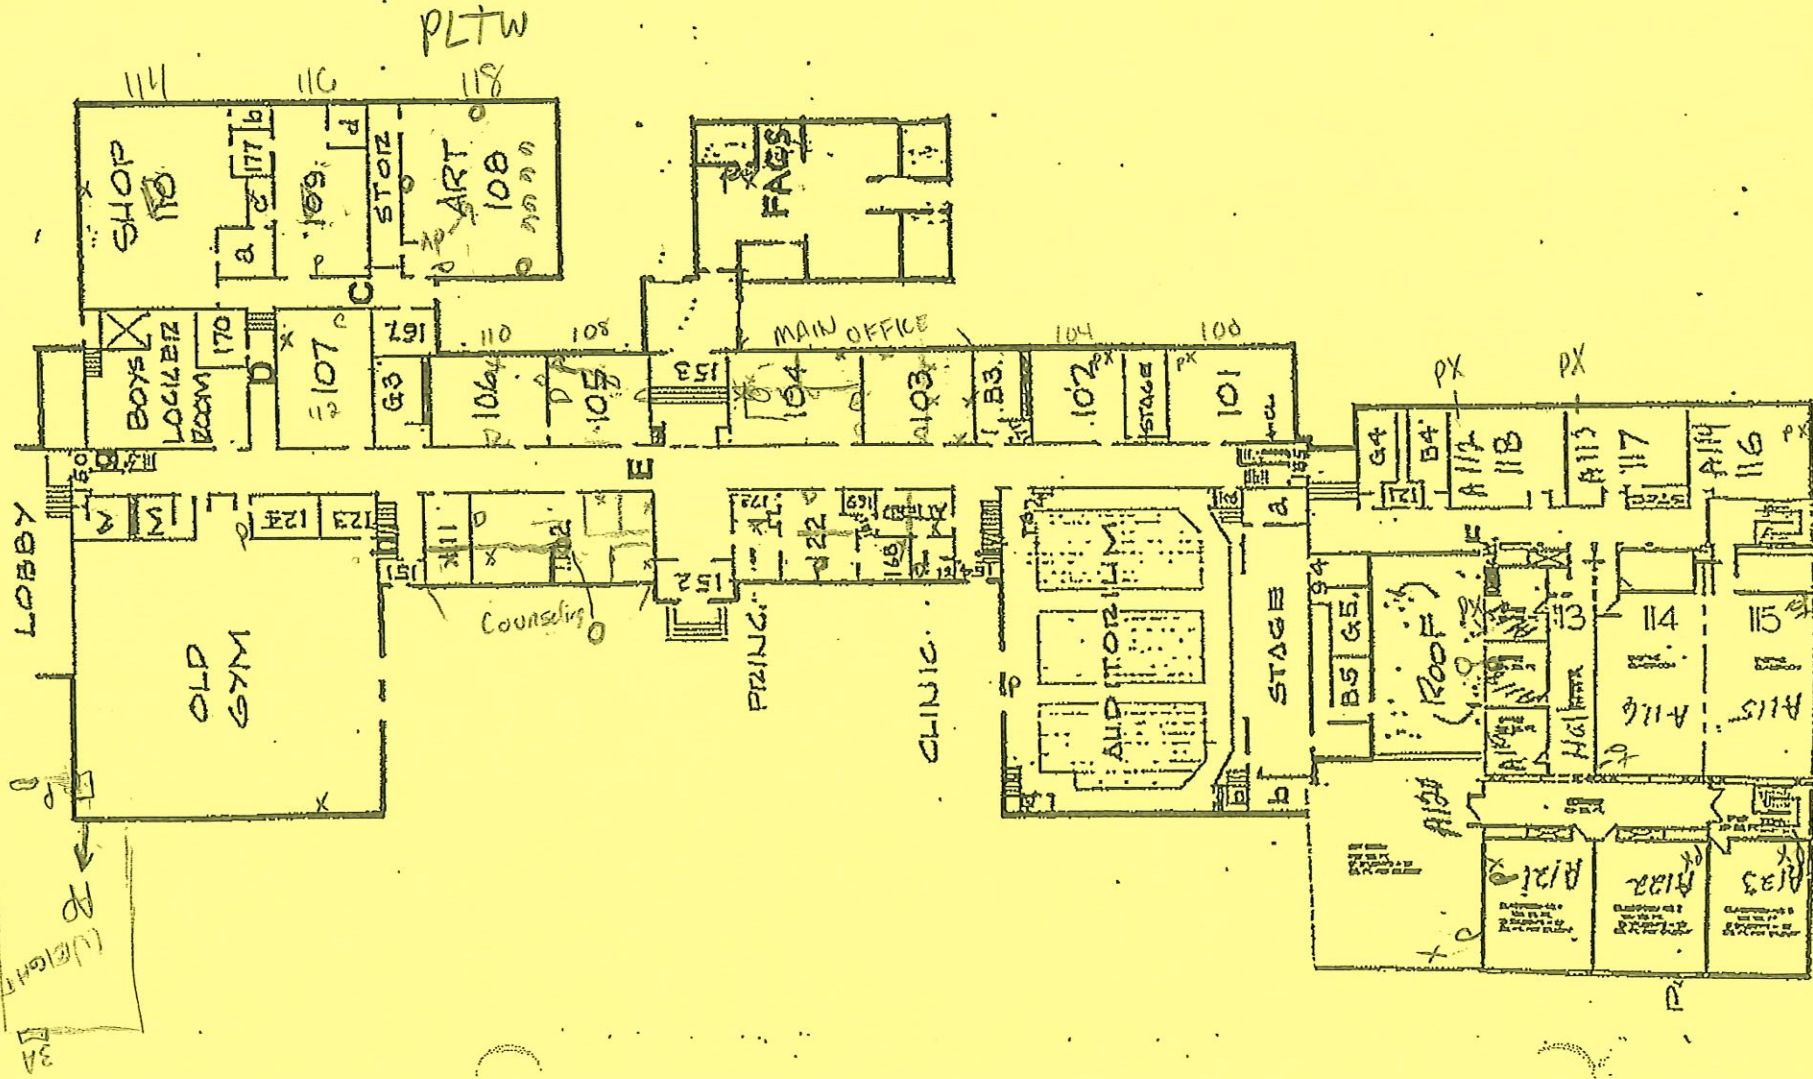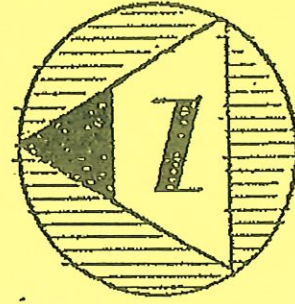

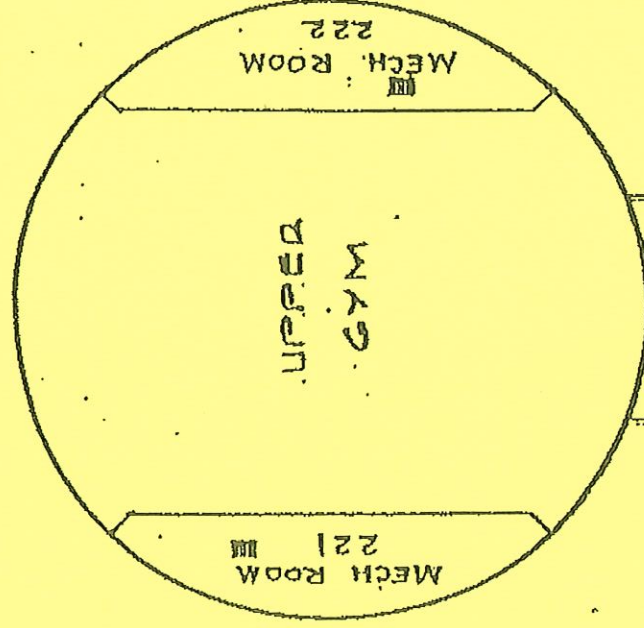

SECOND FLOOR

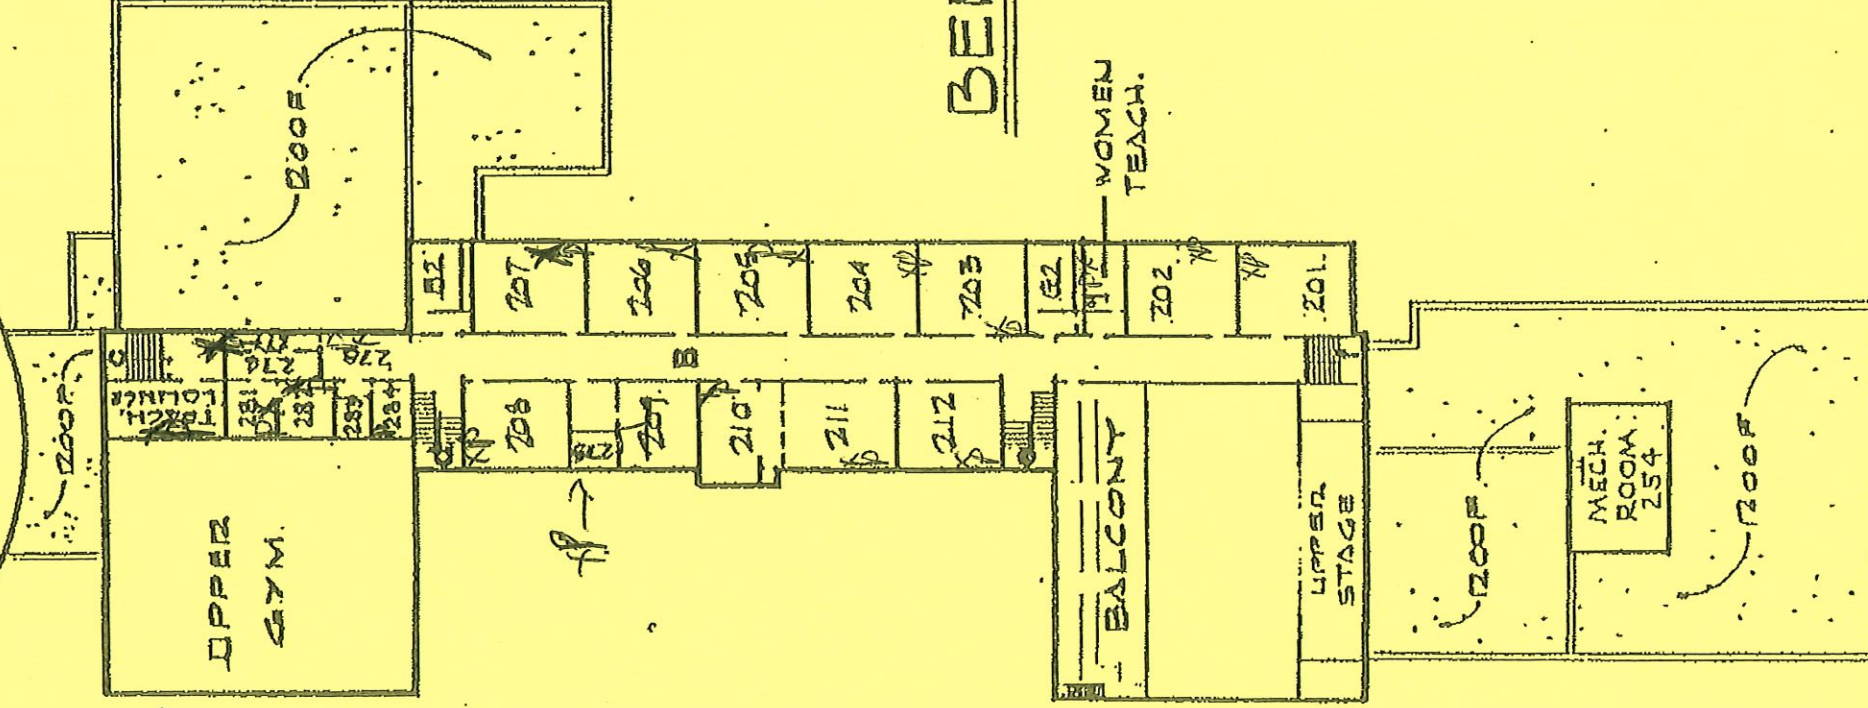



FLOOR PLAN

TO


BENTON HIGH SCHOOL

SCALE: 1" = 60'-0"

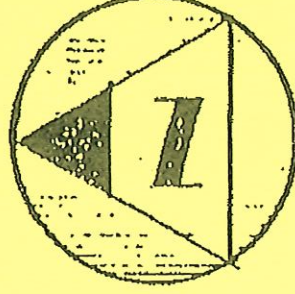

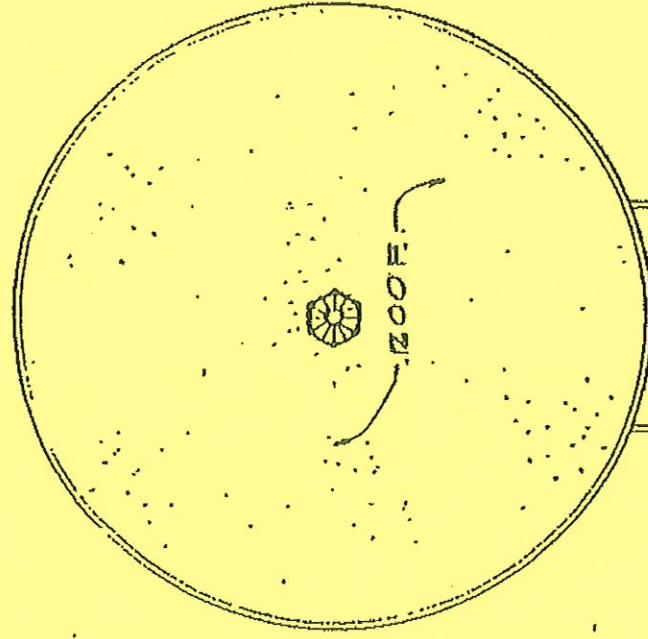

THIRD FLOOR

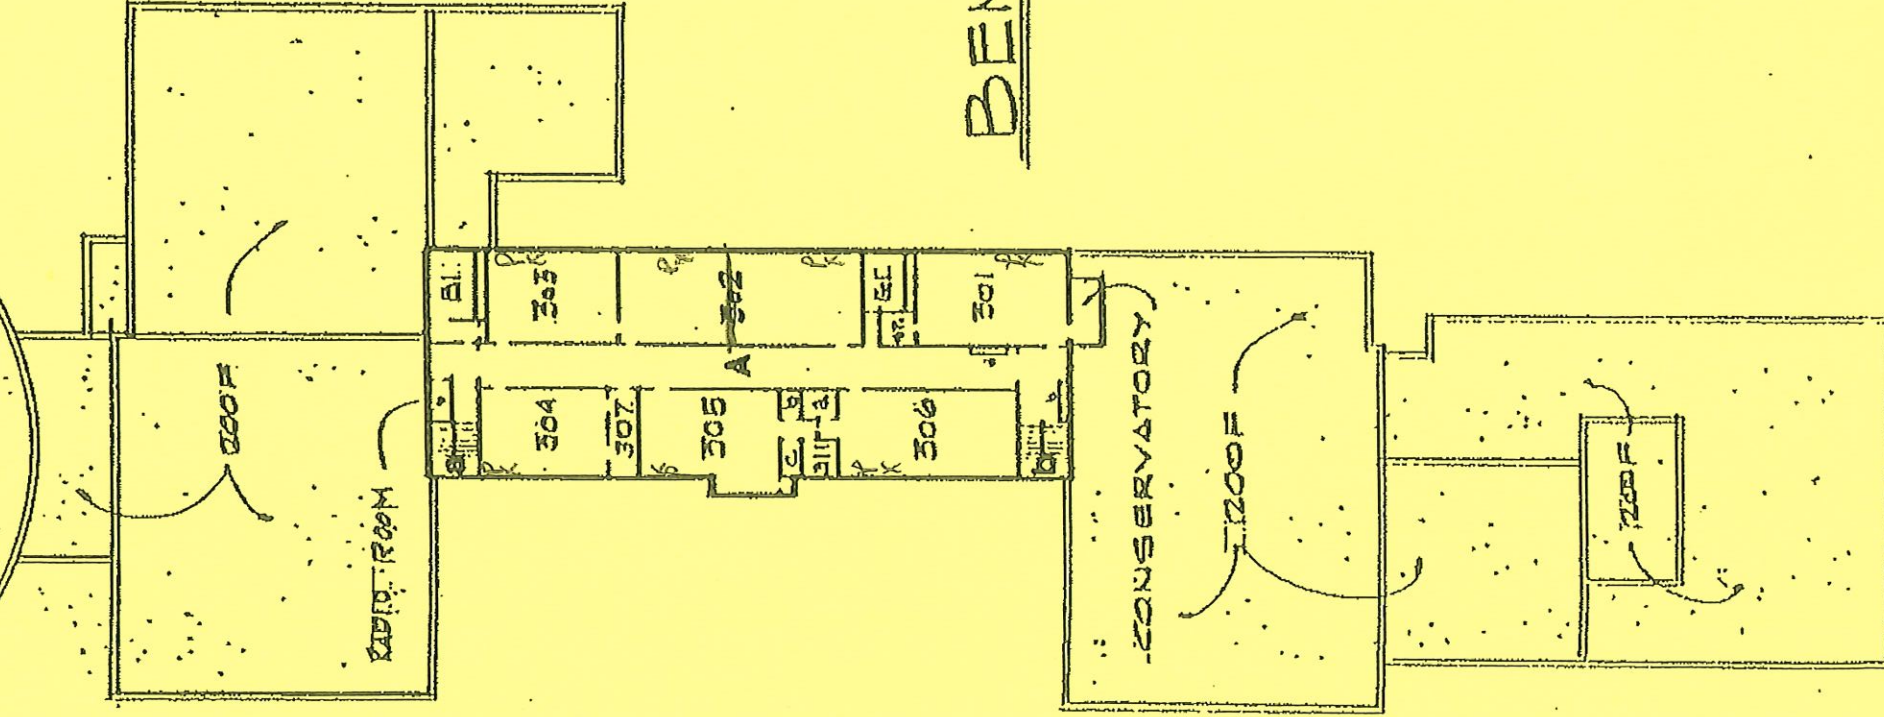


FLOOR PLAN

TO

BENTON HIGH SCHOOL

SCALE: 1"=60'-0"

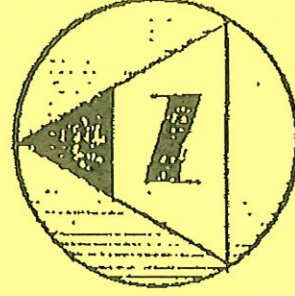

Benton's Enright-Morgan Fieldhouse

