


Control - overview

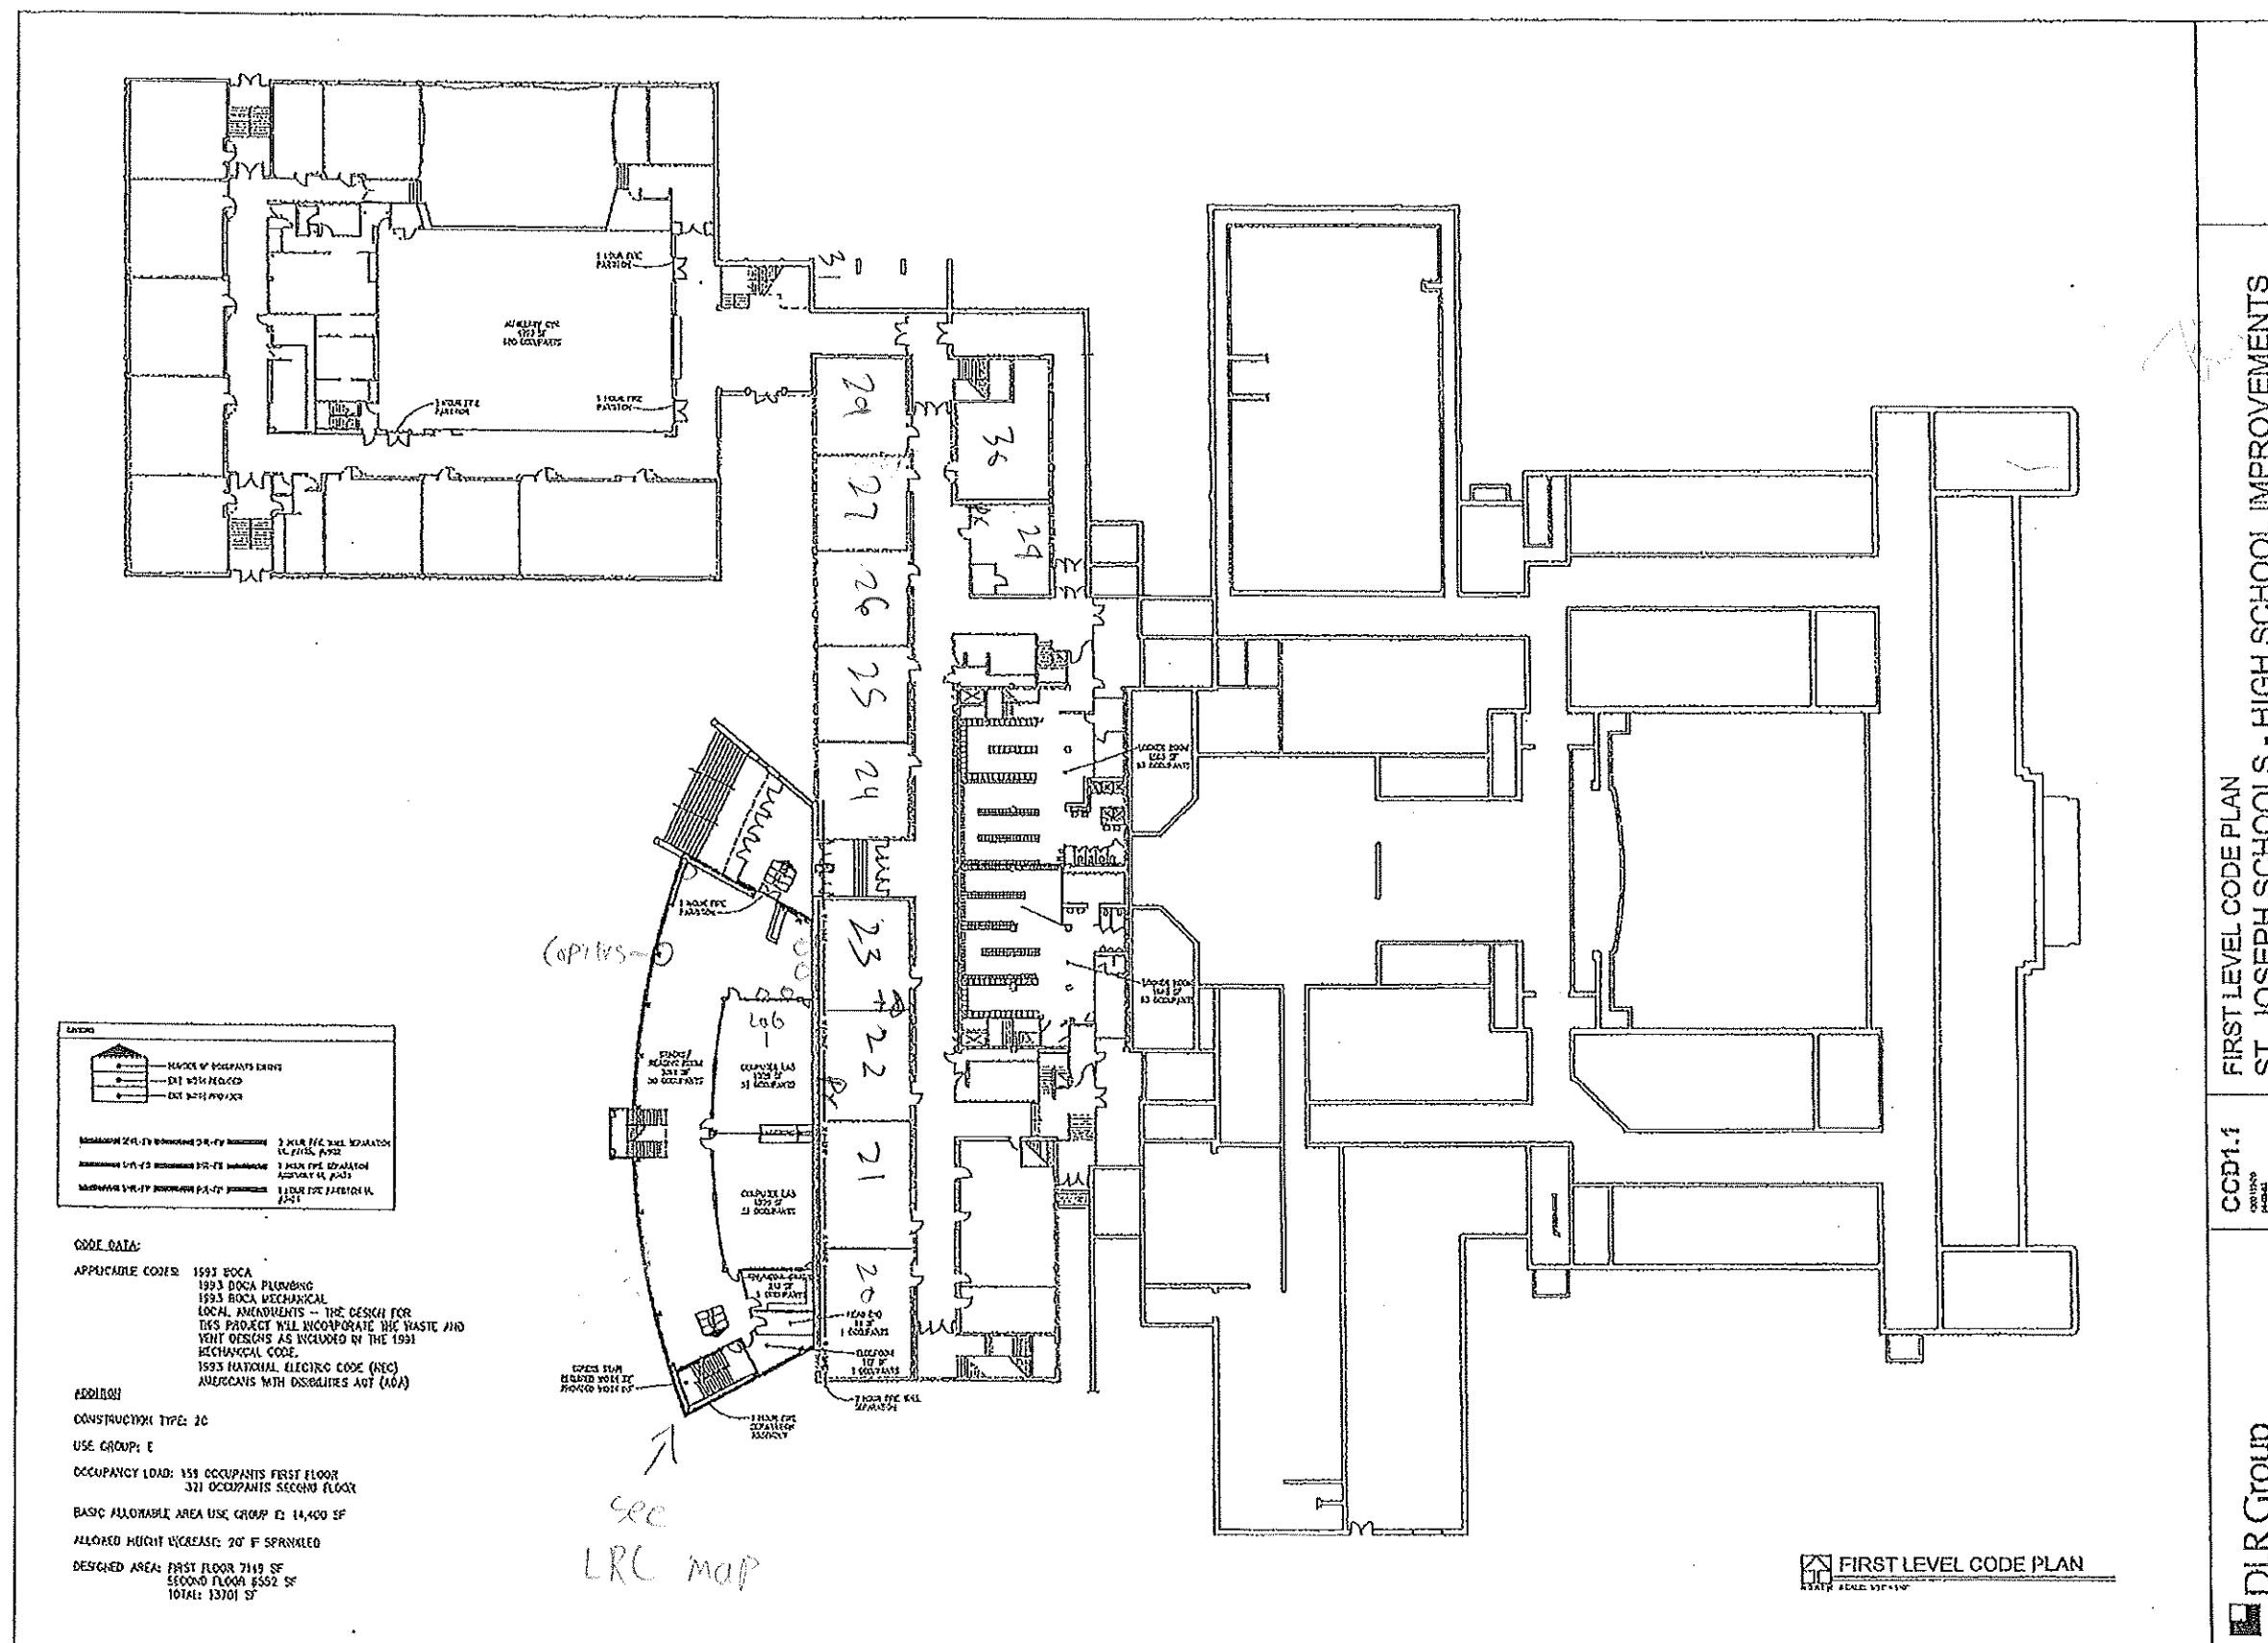


Key -

- D = Data Smo/te
- X = Dual
- O = Quack
- P = Pl/one -Dedicated
- C = Cap Off
- AP = new AP Run

Rule of Thumb:
Loss Rooms:
Dedicated Phone
+
Dual Data Drops
Located close to
media Drops (Protect
Hootups)

Network Copiers:
Single or dual
(unless specified)

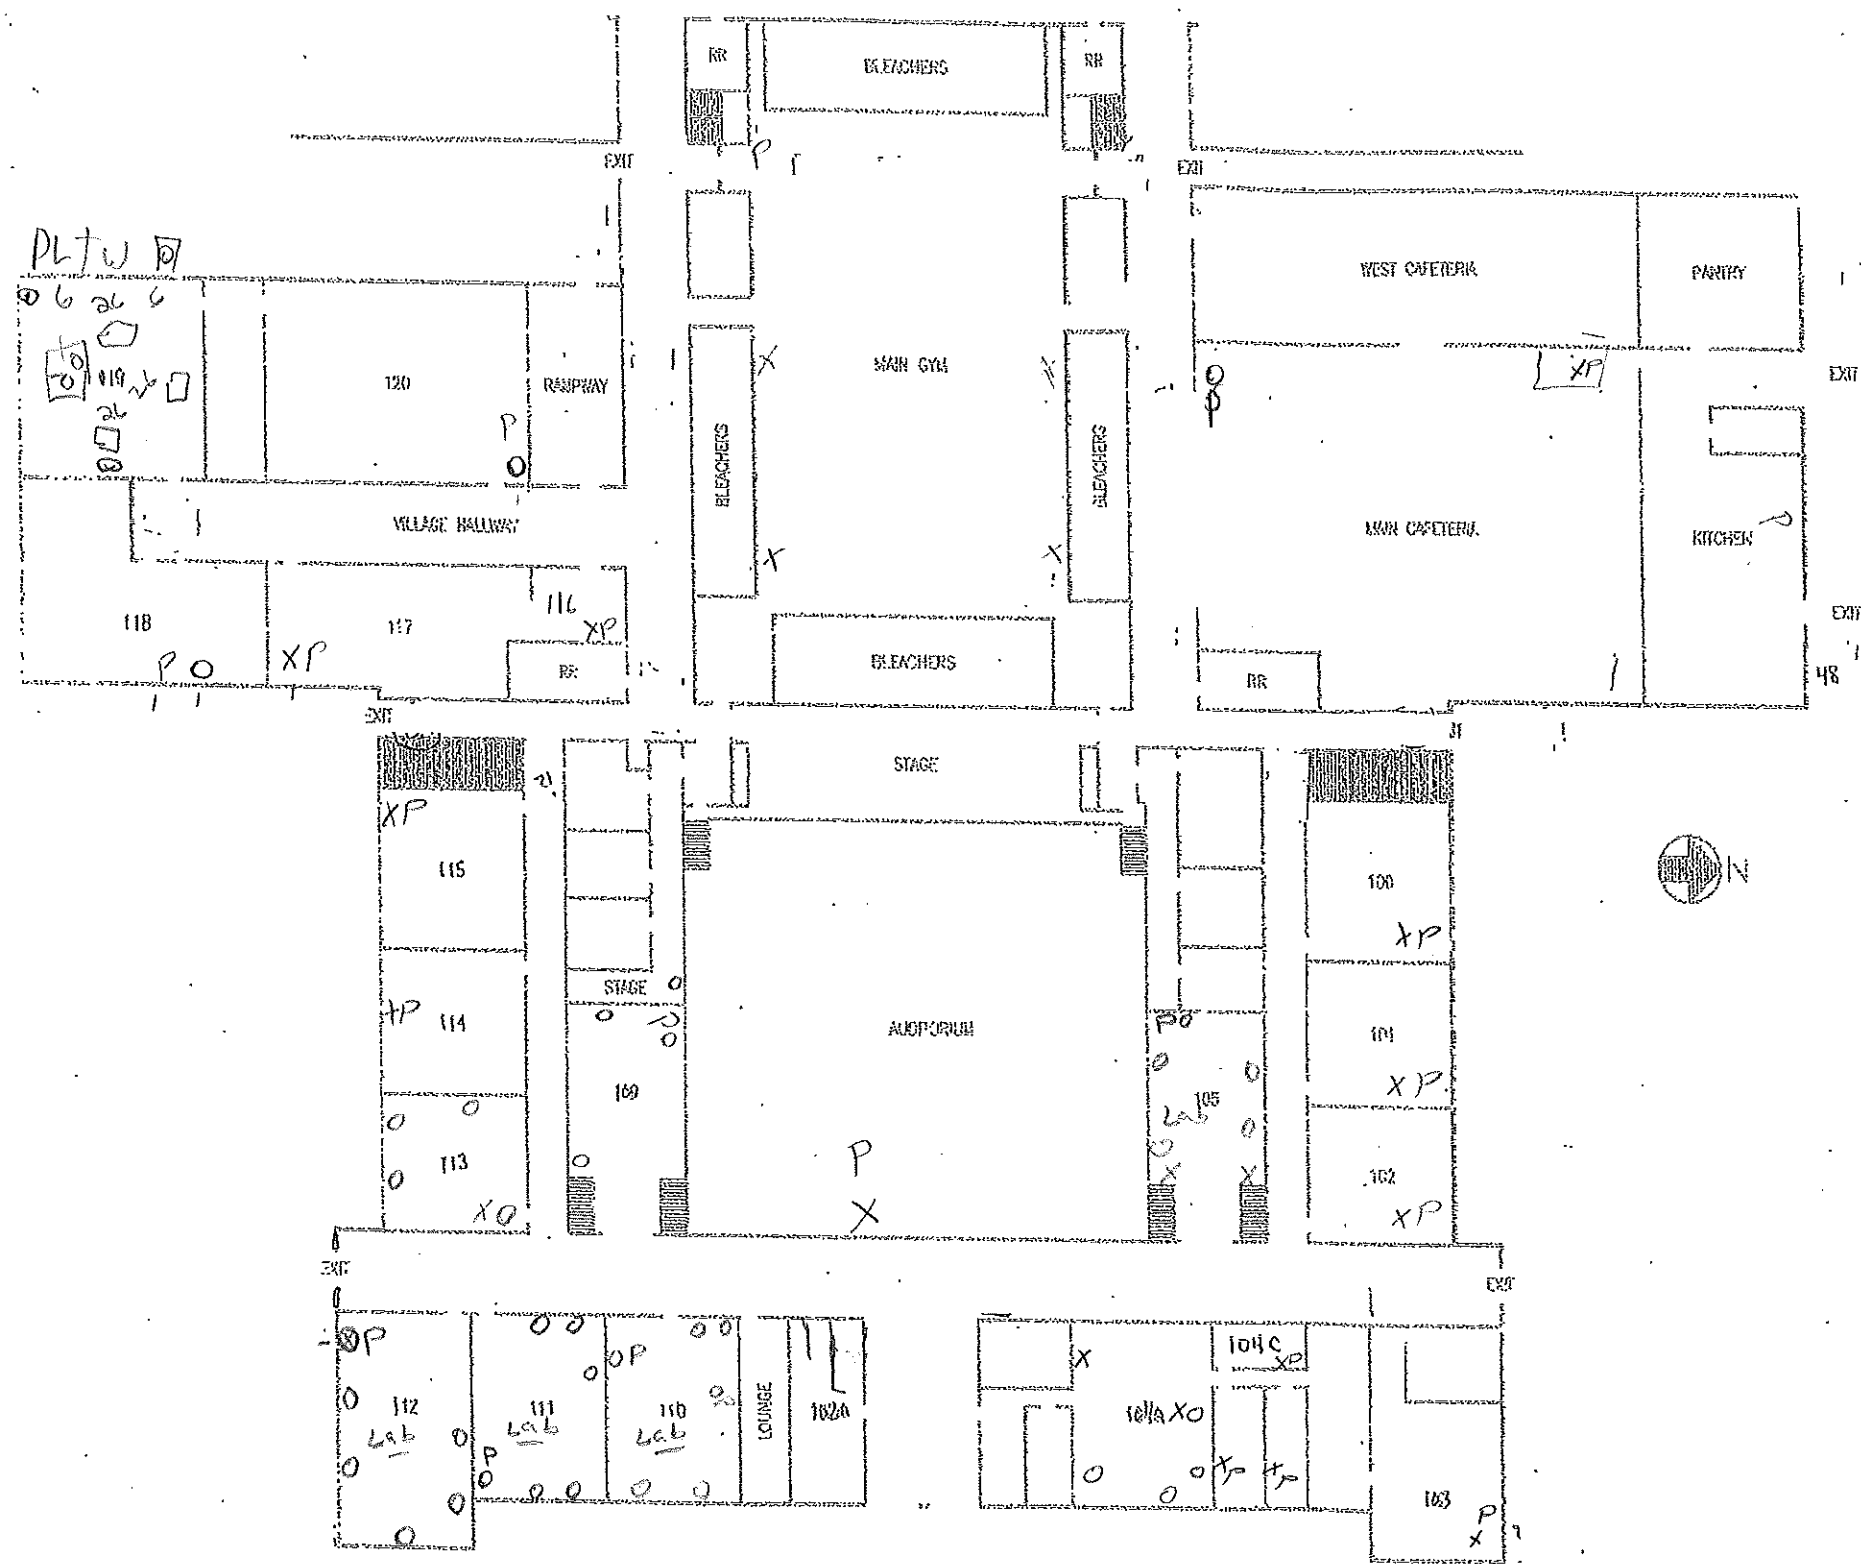

MAIN BLDG. GROUND FLOOR


GENERAL NOTES		
SYMBOLS		
NO.	REVISION/ISSUE	DATE
PROJECT NAME AND ADDRESS		
ST. JOSEPH SCHOOL DISTRICT CENTRAL HIGH SCHOOL 2602 EDMOND ST. ST. JOSEPH, MO 64501		
DESIGNED BY	CHECKED BY	DATE
XXX	XXX	01/29/07
SCALE	DRAWN BY	DATE
NTS	ADW	

Floor plan of the second floor of the New York State Capitol building. The plan shows a central auditorium with an upper balcony and two side wings. The left wing contains rooms 211, 212, and 213, each with an 'XP' marking. The right wing contains rooms 200, 201, and a storage area. The bottom section contains rooms 202, 203, 205, 206, 208, and 209, with various markings including 'XP', 'P', and 'O'. A large 'D' is marked in the center of the bottom section. The auditorium has a 'LOWER BALCONY' and an 'UPPER BALCONY'. There are also 'RR' (restroom) areas on the left and right sides of the auditorium.

Floor plan of the second floor. The plan shows a central corridor labeled "UPPER BALCONY" with two doors marked "P". To the left of the corridor are rooms 304, 303, and 302. To the right are rooms 301 and 300. Rooms 304, 303, and 302 are marked "XP". Rooms 301 and 300 are marked "TP". There are also two rooms labeled "RR" on the far left and right sides of the corridor.



GENERAL NOTES		
SYMBOLS		
NO.	REVISION/ISSUE	DATE
PROJECT NAME AND ADDRESS		
ST. JOSEPH SCHOOL DISTRICT CENTRAL HIGH SCHOOL 2602 EDMOND ST, ST. JOSEPH, MO 64501		
ISSUED BY XXX DATE 01/29/07 SCALE NTS	ISSUED BY XXX SCALE ADV	

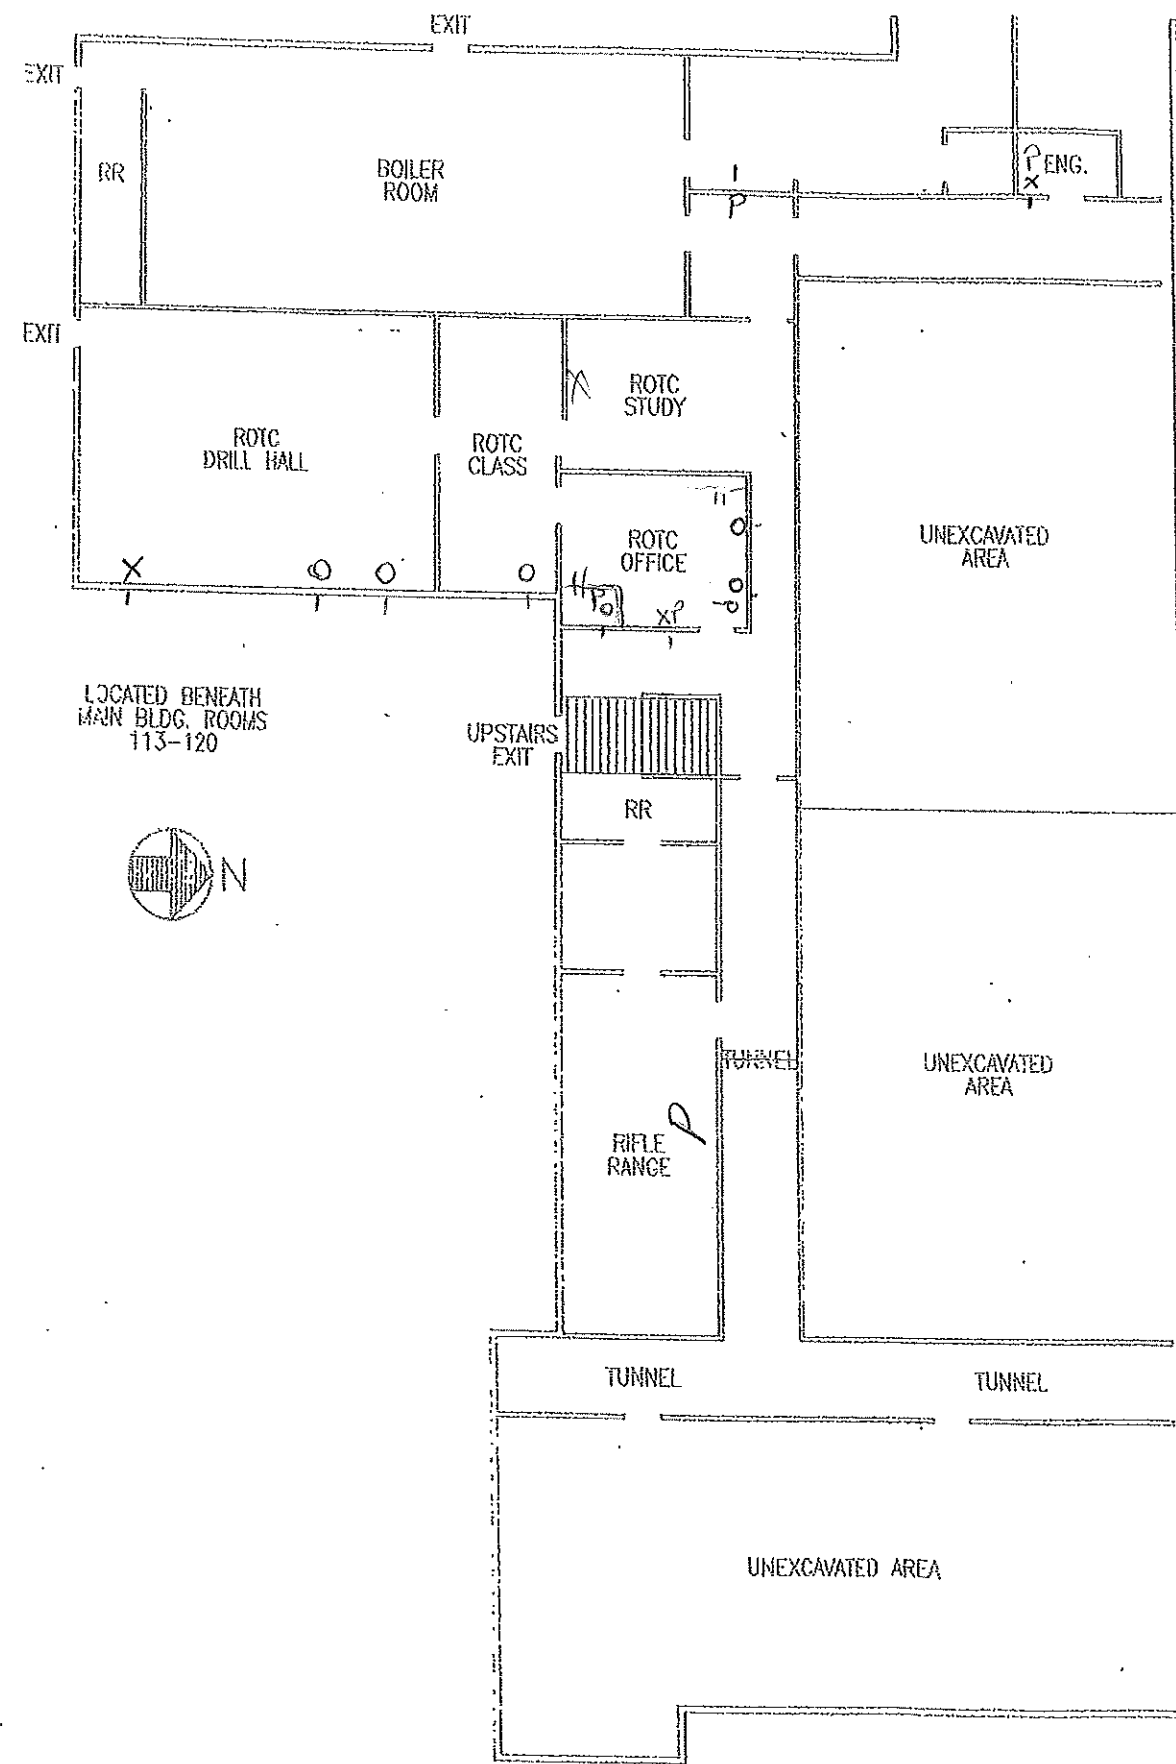

GENERAL NOTES

SYMBOLS


NO.	REVISION/ISSUE	DATE

PROJECT NAME AND ADDRESS

ST. JOSEPH SCHOOL DISTRICT
CENTRAL HIGH SCHOOL
2602 EDMOND ST.
ST. JOSEPH, MO 64501


DESIGNED BY XXX	DATE 01/29/07	SCALE NTS	REVIEWED BY XXX	DATE 	SCALE ADV
--------------------	------------------	--------------	--------------------	----------	--------------

LRC

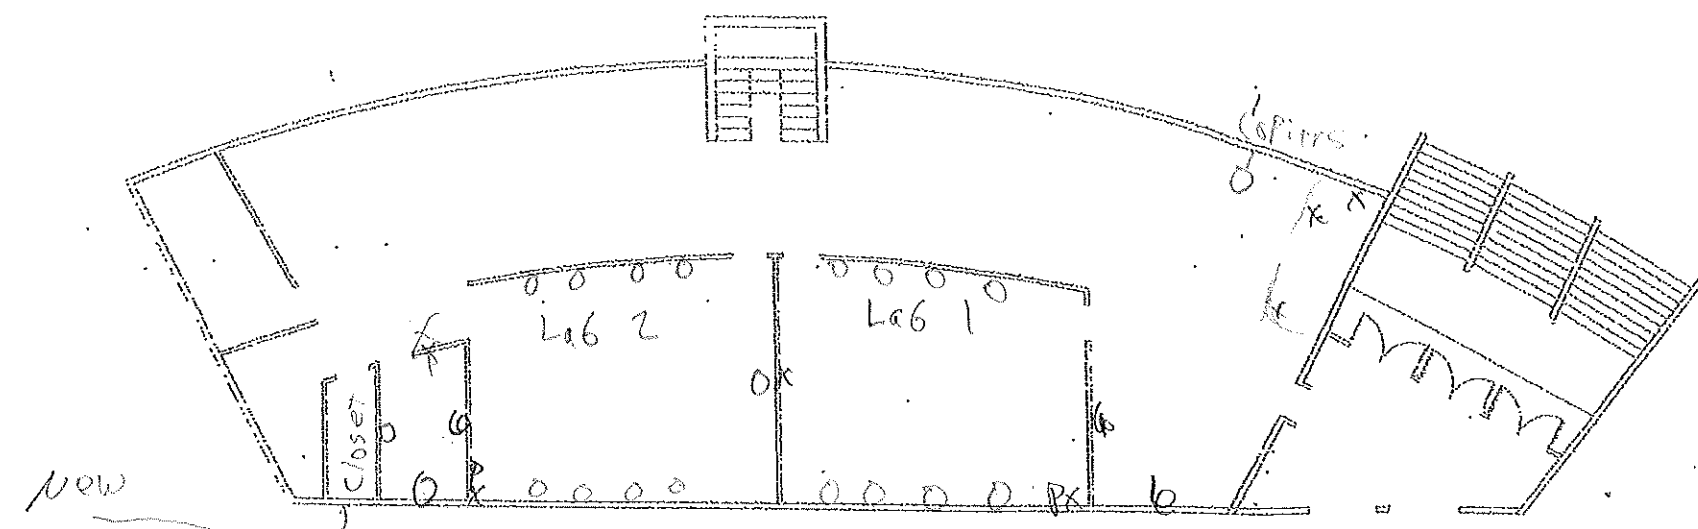

new
(as
26u


Lower Floor Learning Resource Center

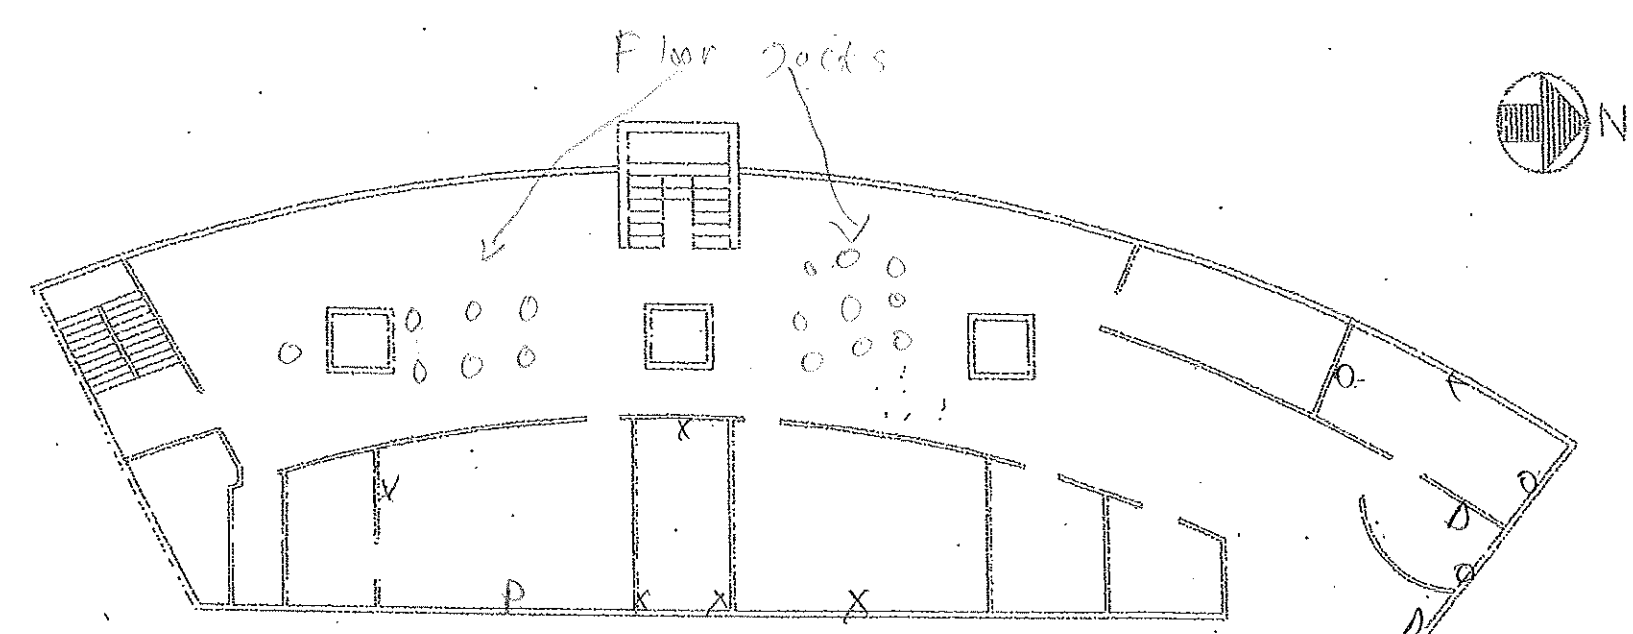

Upper Floor Learning Resource Center

GENERAL NOTES		
SYMBOLS		
D = single Data X = Dual O = Quad P = Phone C = copped G = Hex Data		
NO.	REVISION/ISSUE	DATE
ST. JOSEPH SCHOOL DISTRICT CENTRAL HIGH SCHOOL 2602 EDMOND ST. ST. JOSEPH, MO 64501		
DATE 01/29/07	DATE 01/29/07	DATE 01/29/07
NTS	ADV	ADV

Morgan Building

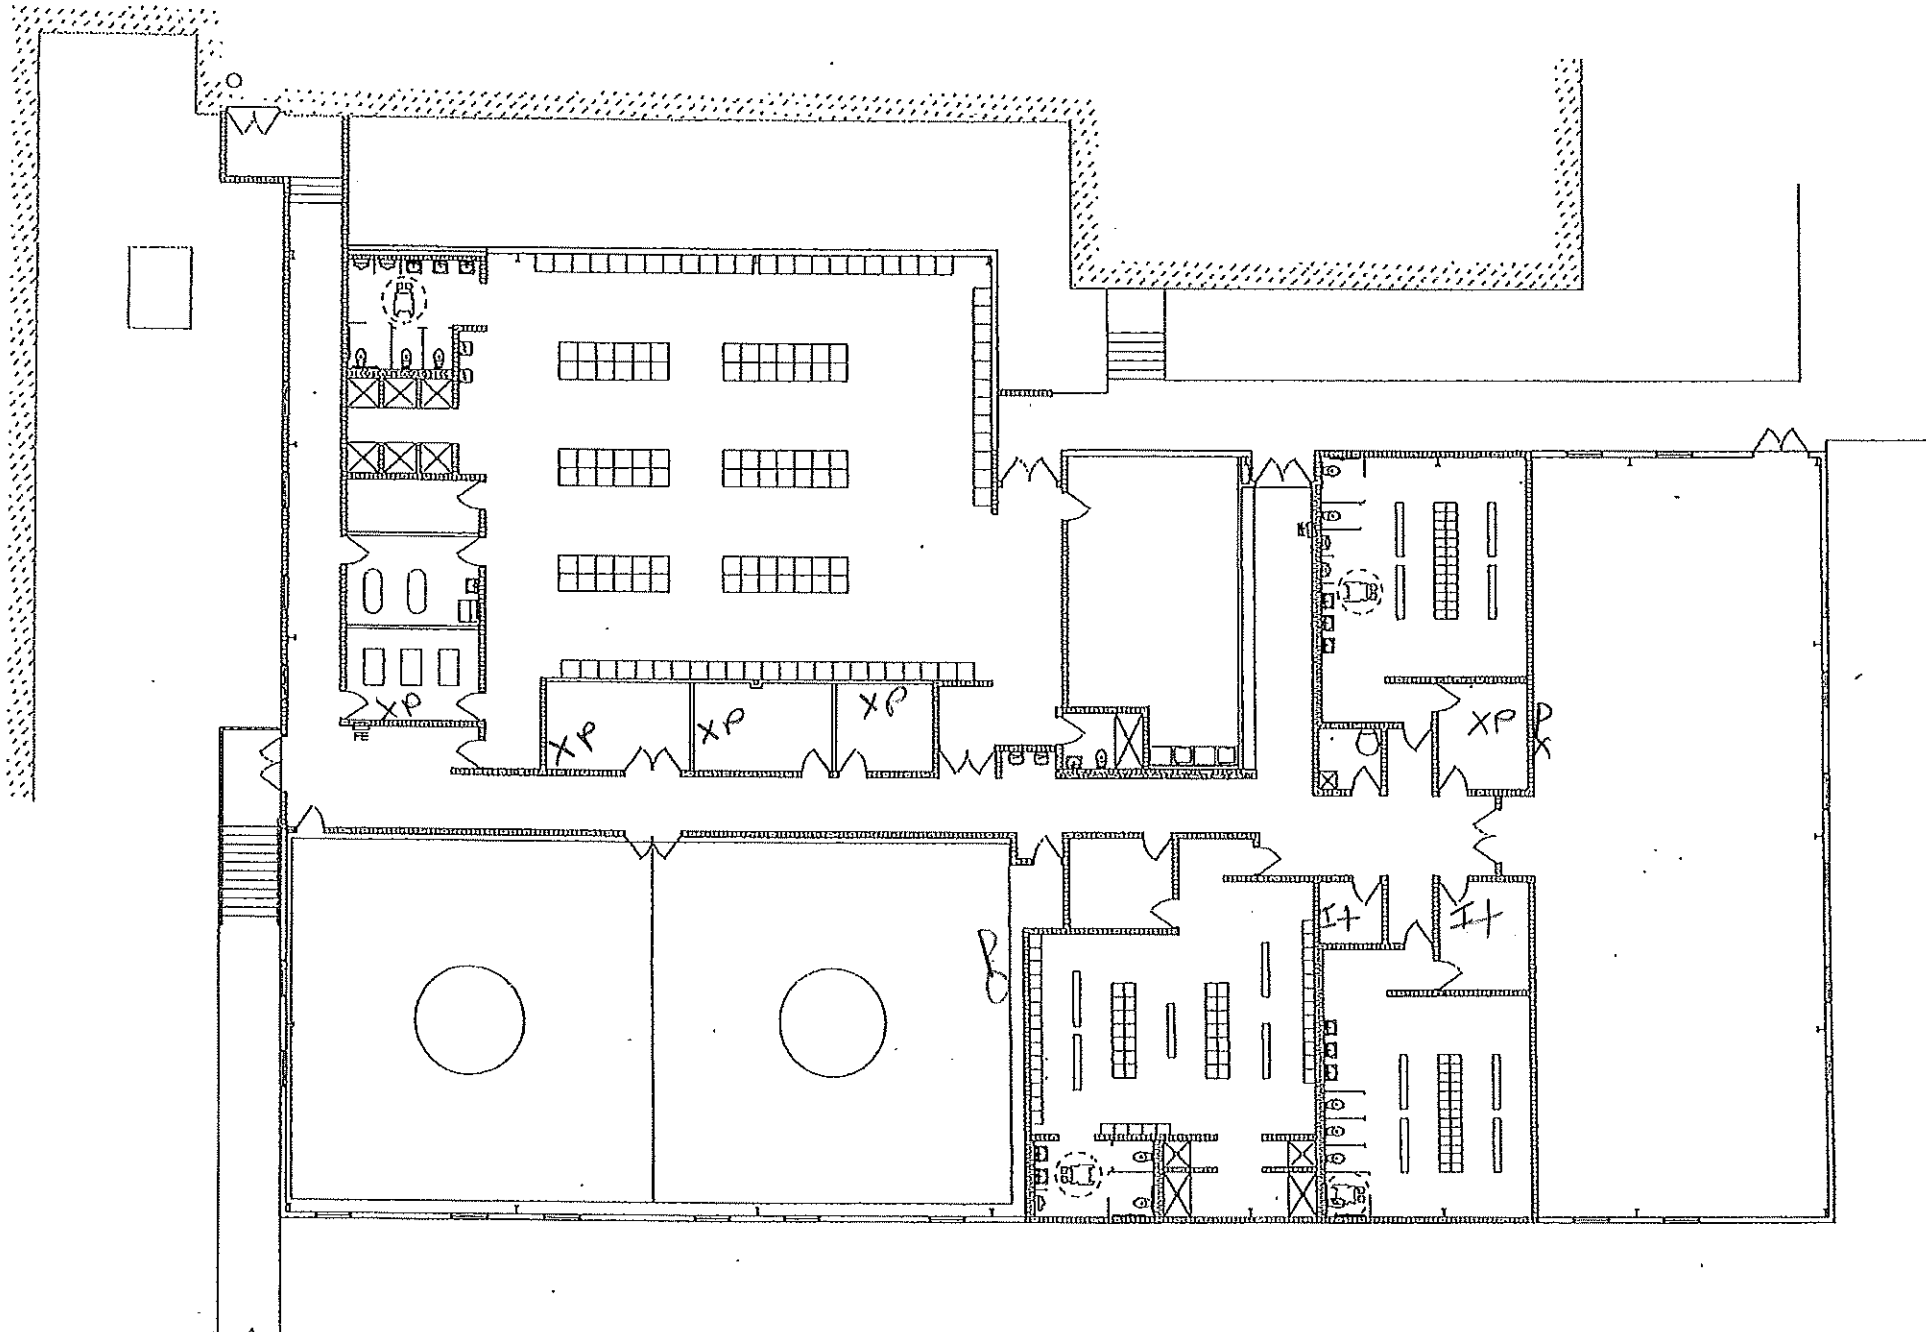

CREAL CLARK & SEIFERT
ARCHITECTS/ENGINEERS, INC.
 919 Corby Street • Saint Joseph, Missouri 64501
 Phone: 816-364-2435 • Fax: 816-364-1273

MORGAN
 MULTI-PURPOSE BUILDING
 AT
 CENTRAL HIGH SCHOOL
 2403 EDWARD STREET
 ST. JOSEPH, MISSOURI 64501

REVISIONS:
 1
 2
 3
 4
 DRAWN BY: JAN
 CHECKED BY: TSC
 DATE: 2/6/2012

PROJECT NUMBER:
 10-036
 SHEET NUMBER:
 A-1