


Architecture Plus, Inc. • December 01, 2020 @ 3:14pm • File located at C:\Users\chris\Documents\Architecture Plus\2006.dwg • Created by: tanner@architectureplus.net

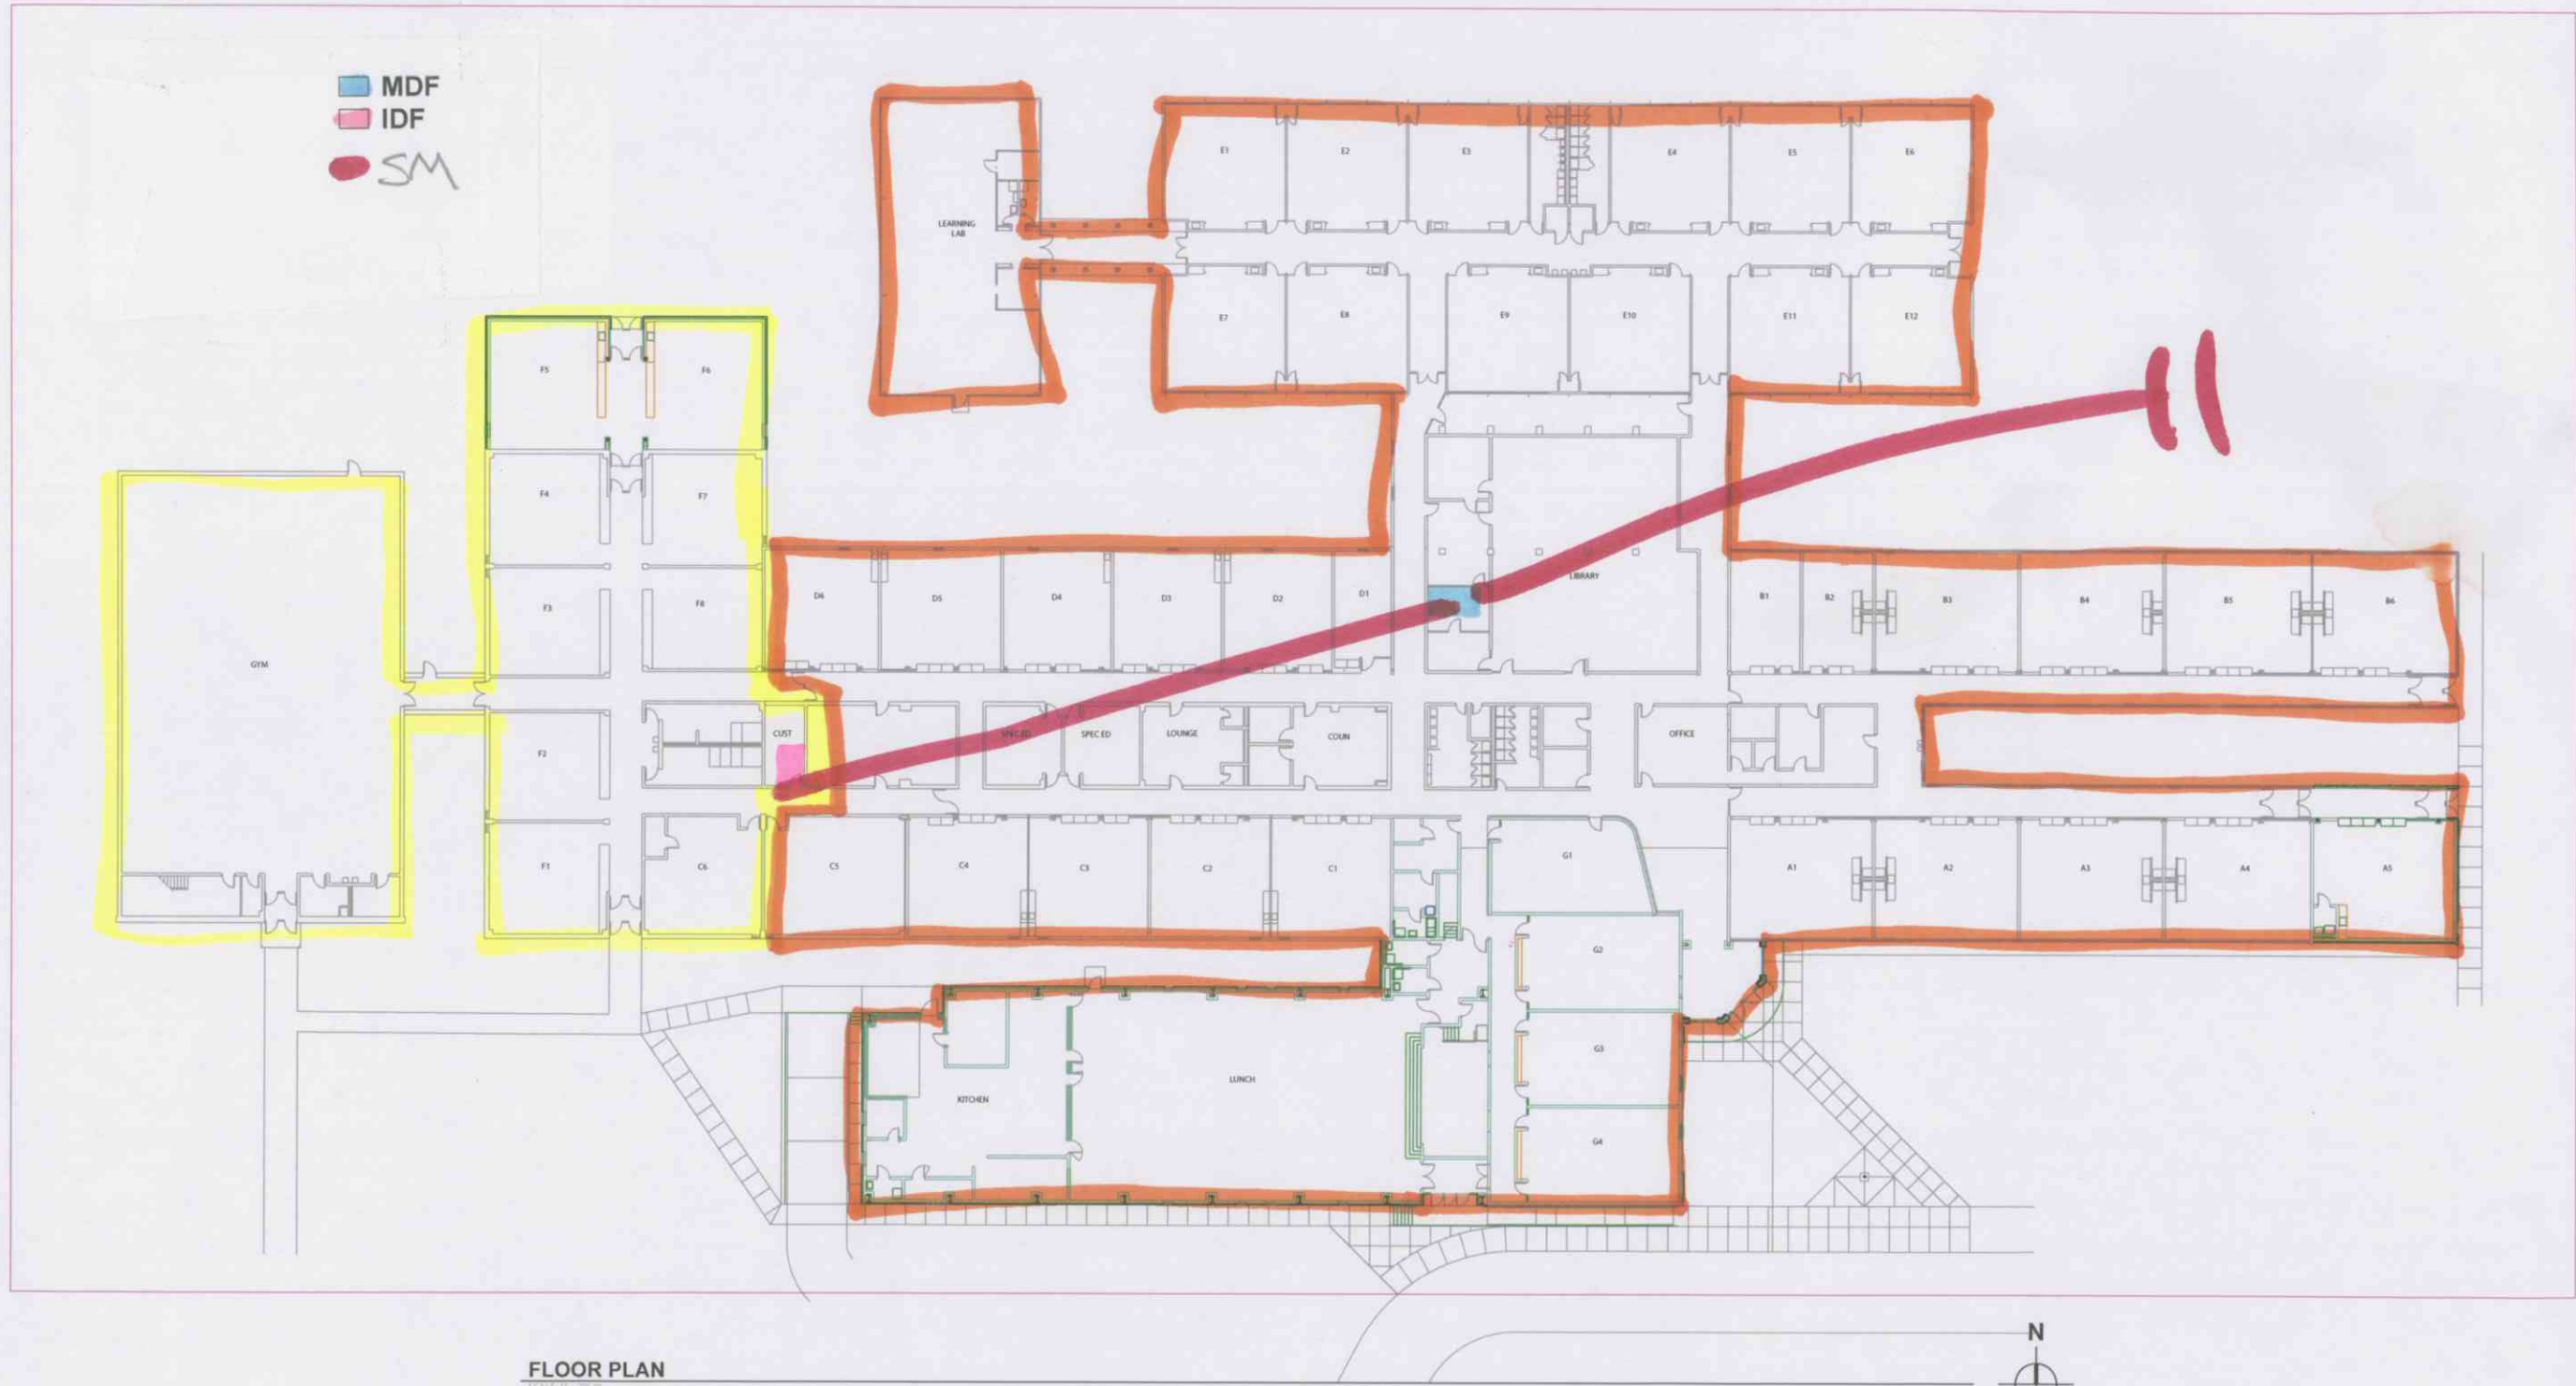

FLOOR PLAN

SCALE: 1" = 20'-0"



ARCHITECTURE PLUS, INC.
907 South 21st Street, Fort Smith, Arkansas 477/781-8995

REVISIONS:

PROJECT: XX-XX-XX

DATE: XX-XX-XX



ARCHITECTS
PLANNERS

ALMA INTERMEDIATE SCHOOL

ALMA, ARKANSAS

FLOOR PLAN