


Copper Drops
IDF
MDF

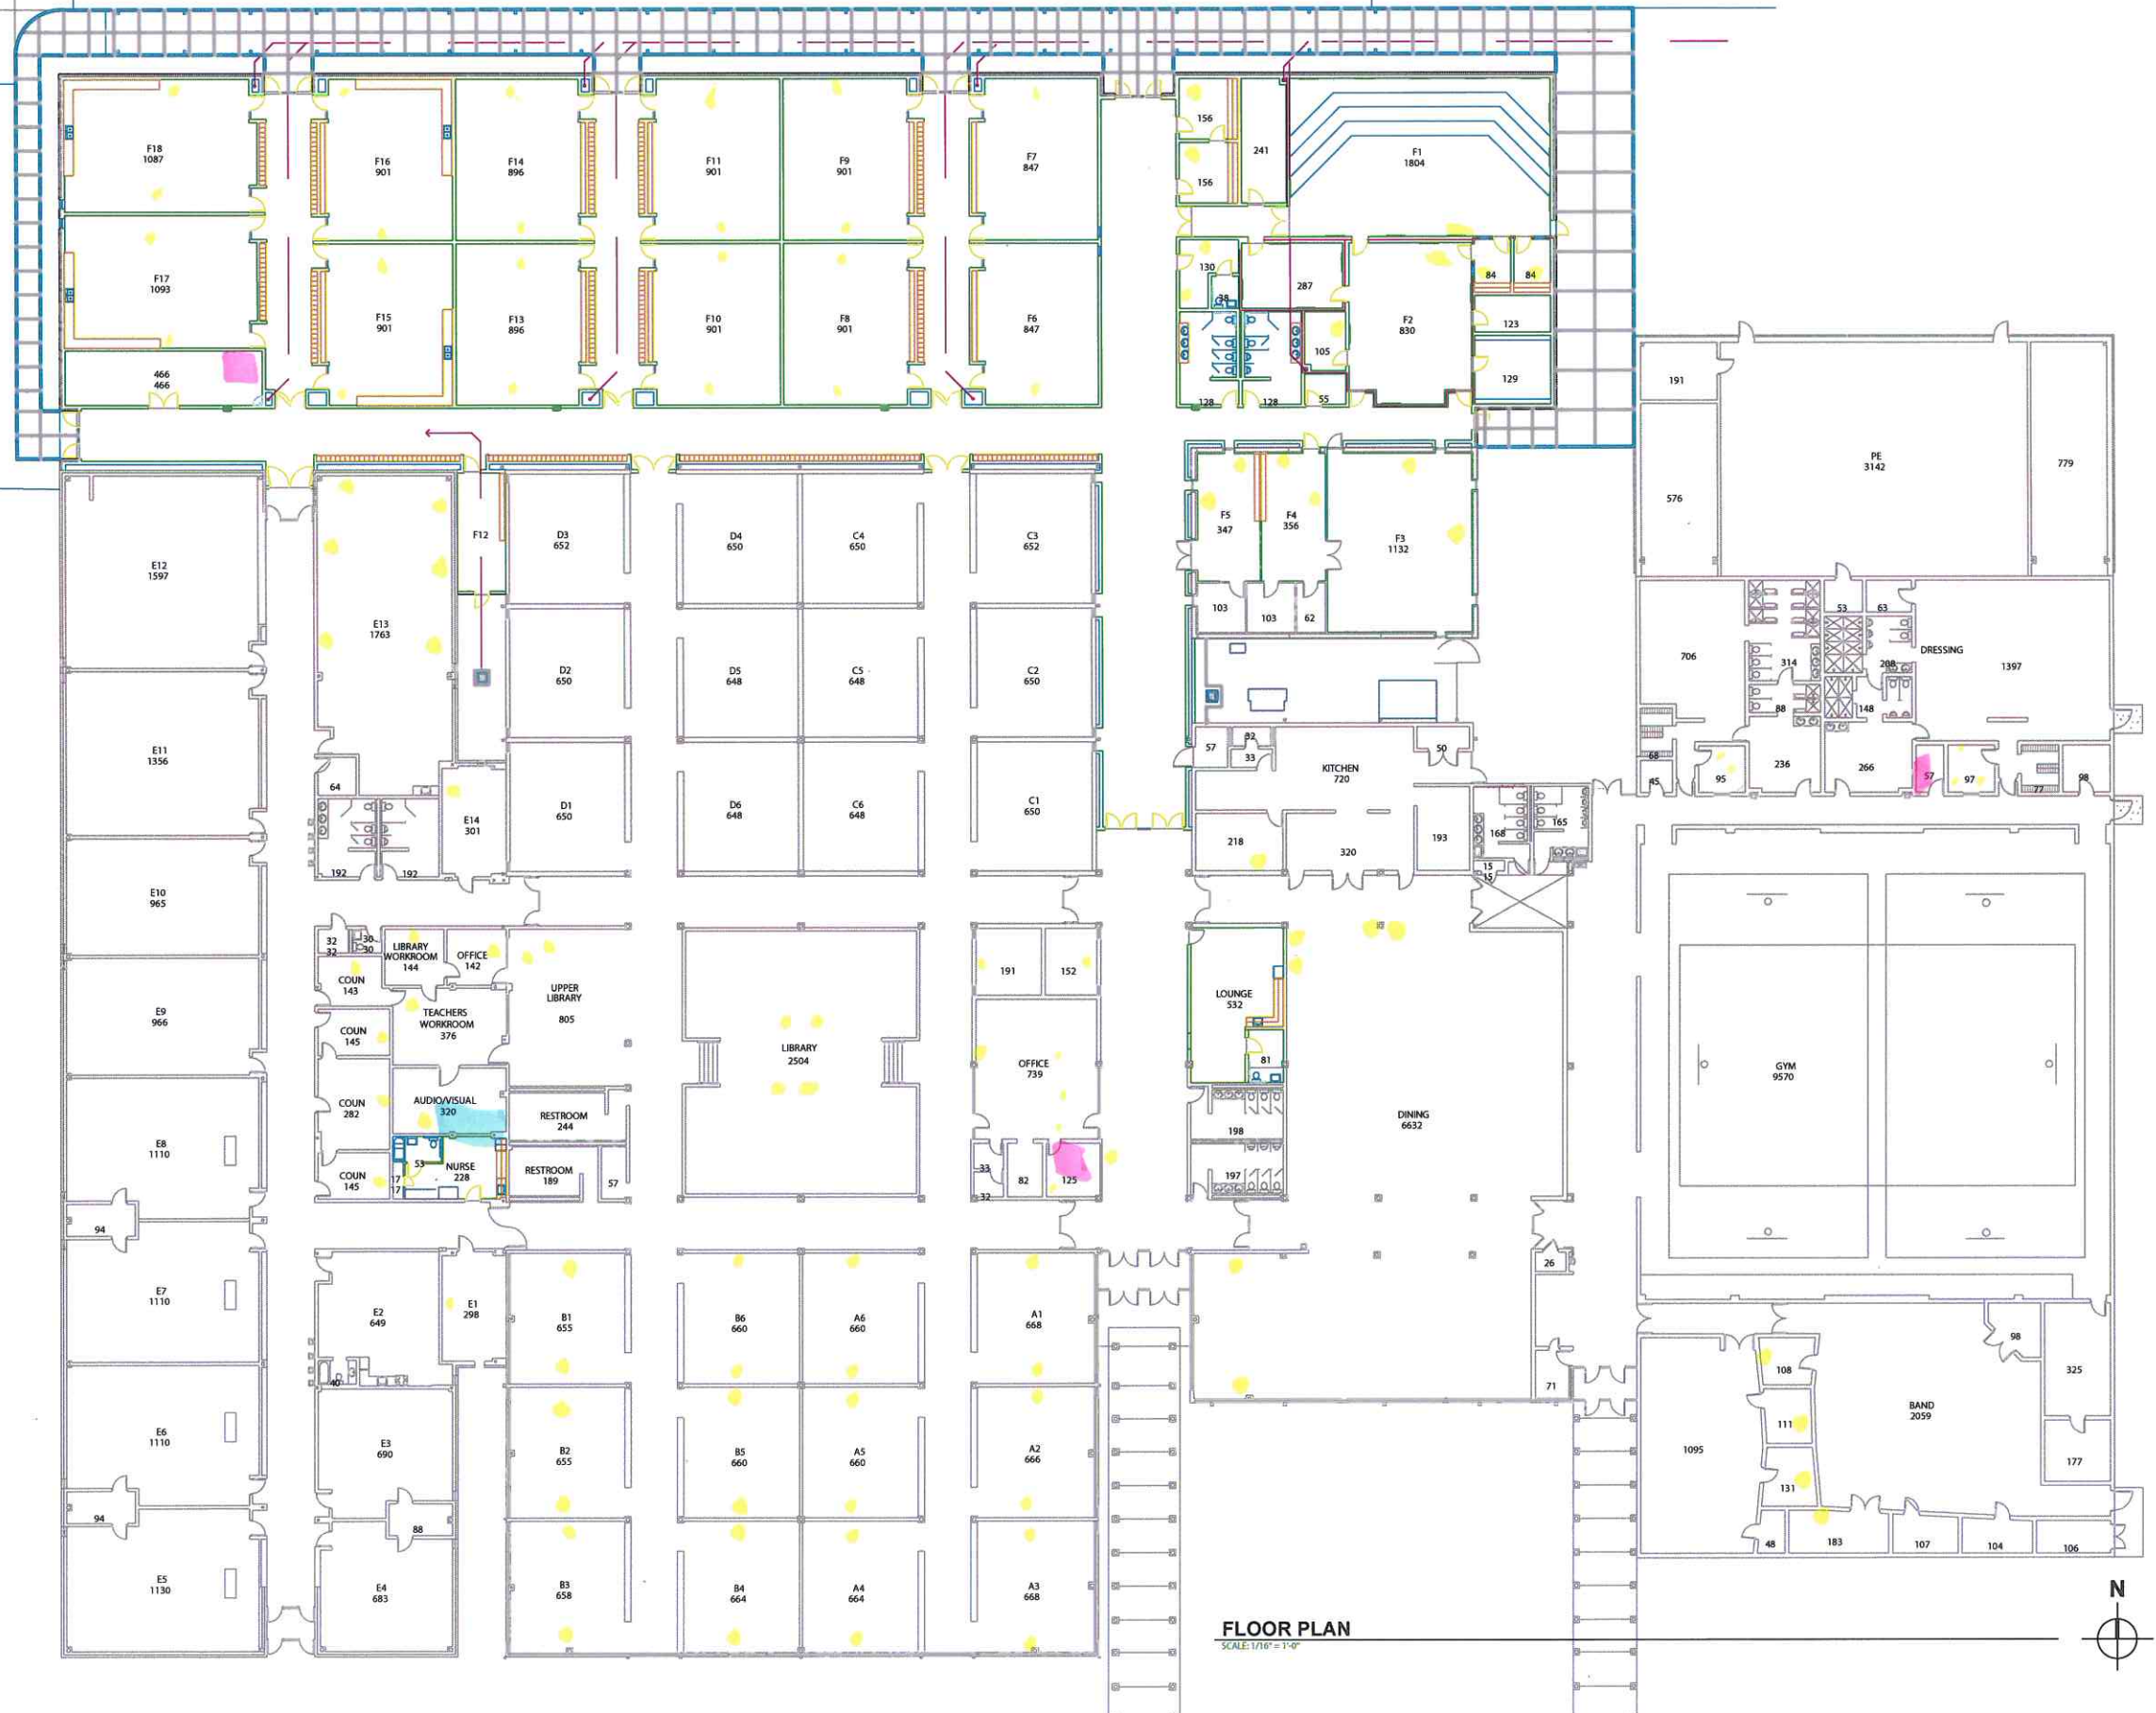

FLOOR PLAN
SCALE: 1/16" = 1'-0"

ALMA MIDDLE SCHOOL
ALMA, ARKANSAS

ARCHITECTURE PLUS, INC.
907 South 21st Street, Fort Smith, Arkansas 47973-9355

FLOOR PLAN

REVISIONS:

PROJECT:
DATE: 07-14-08

