



① OVERALL FLOOR PLAN
SCALE 1/16" = 1'-0"

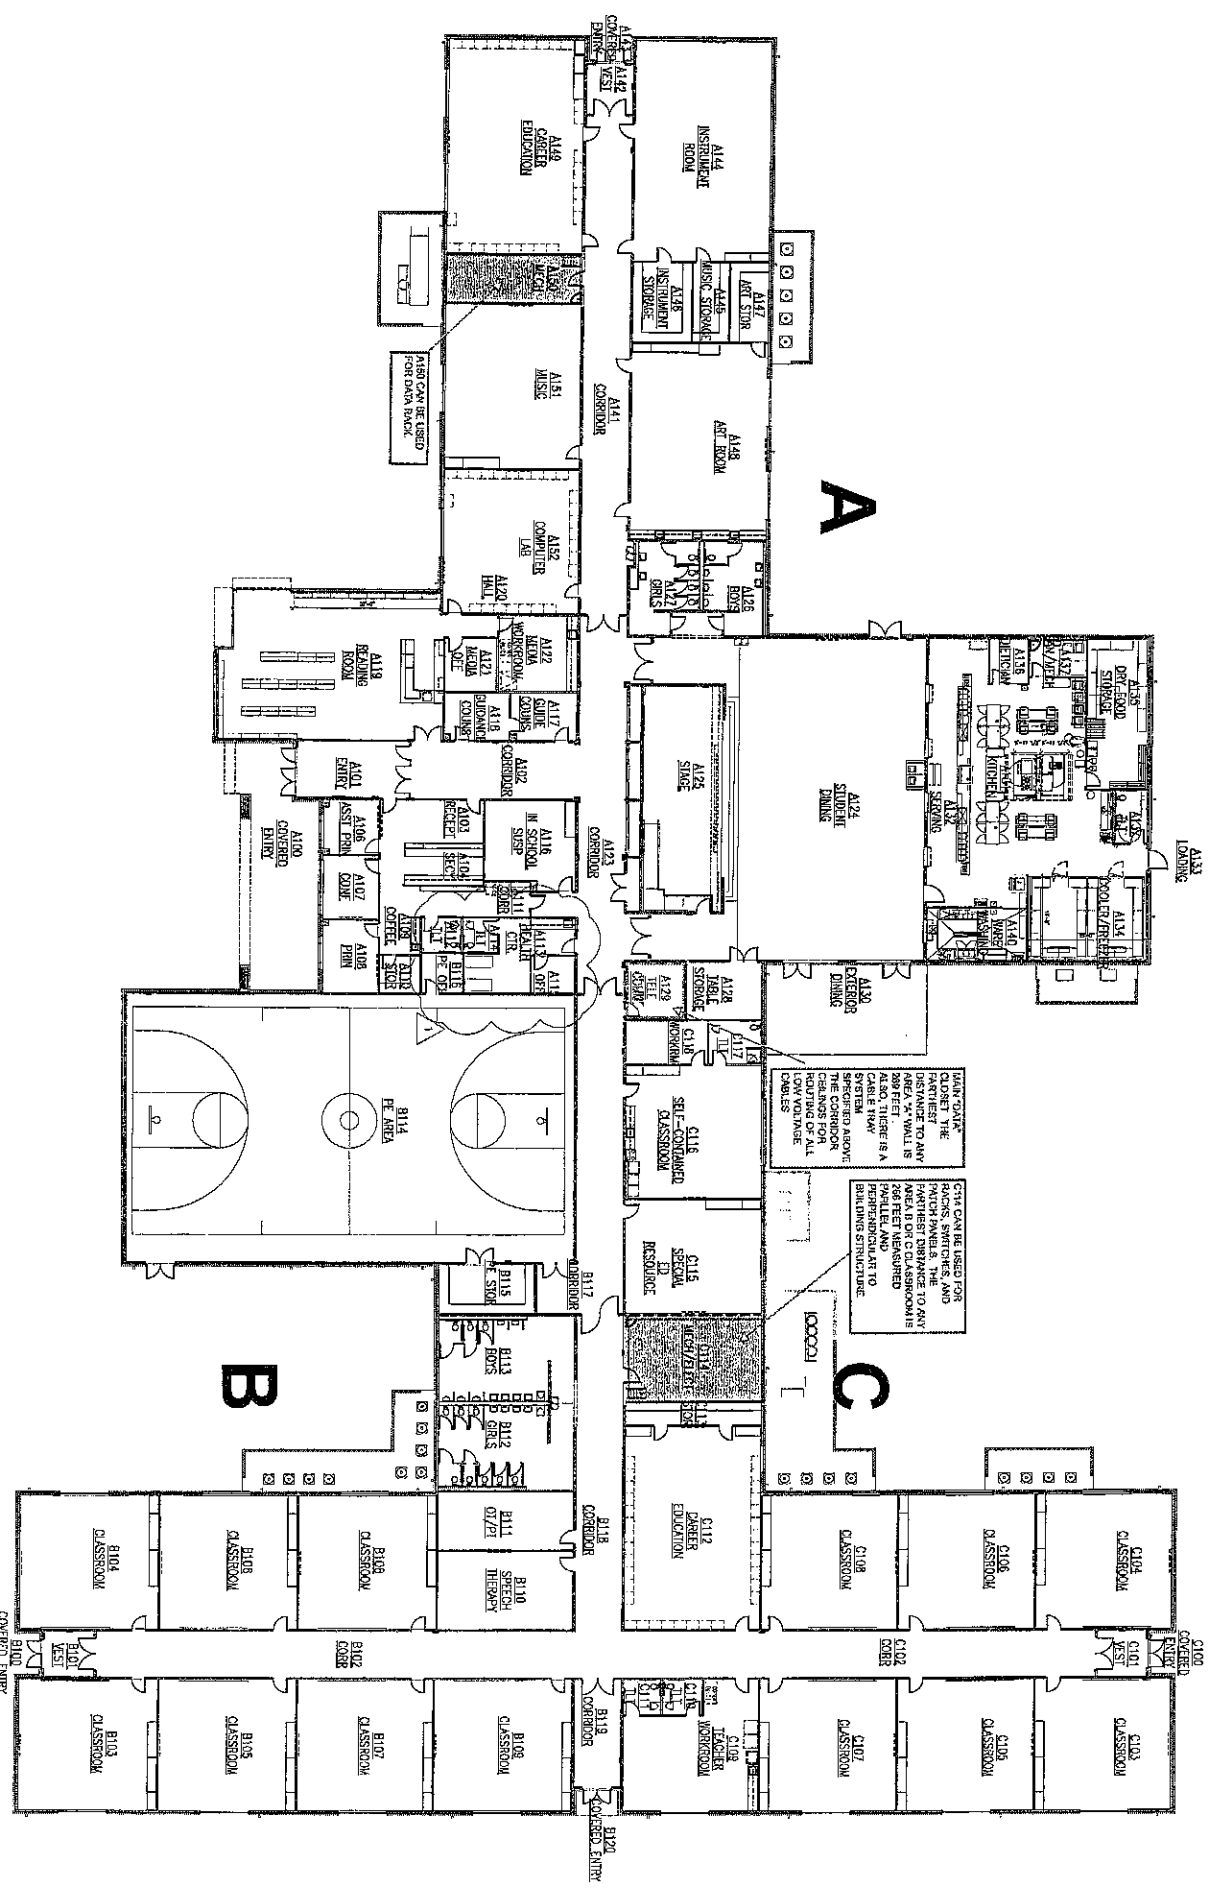

FRANK GROVE NEW 7TH AND 8TH GRADE
OVERALL ARCHITECTURAL PLAN 11-12-2020



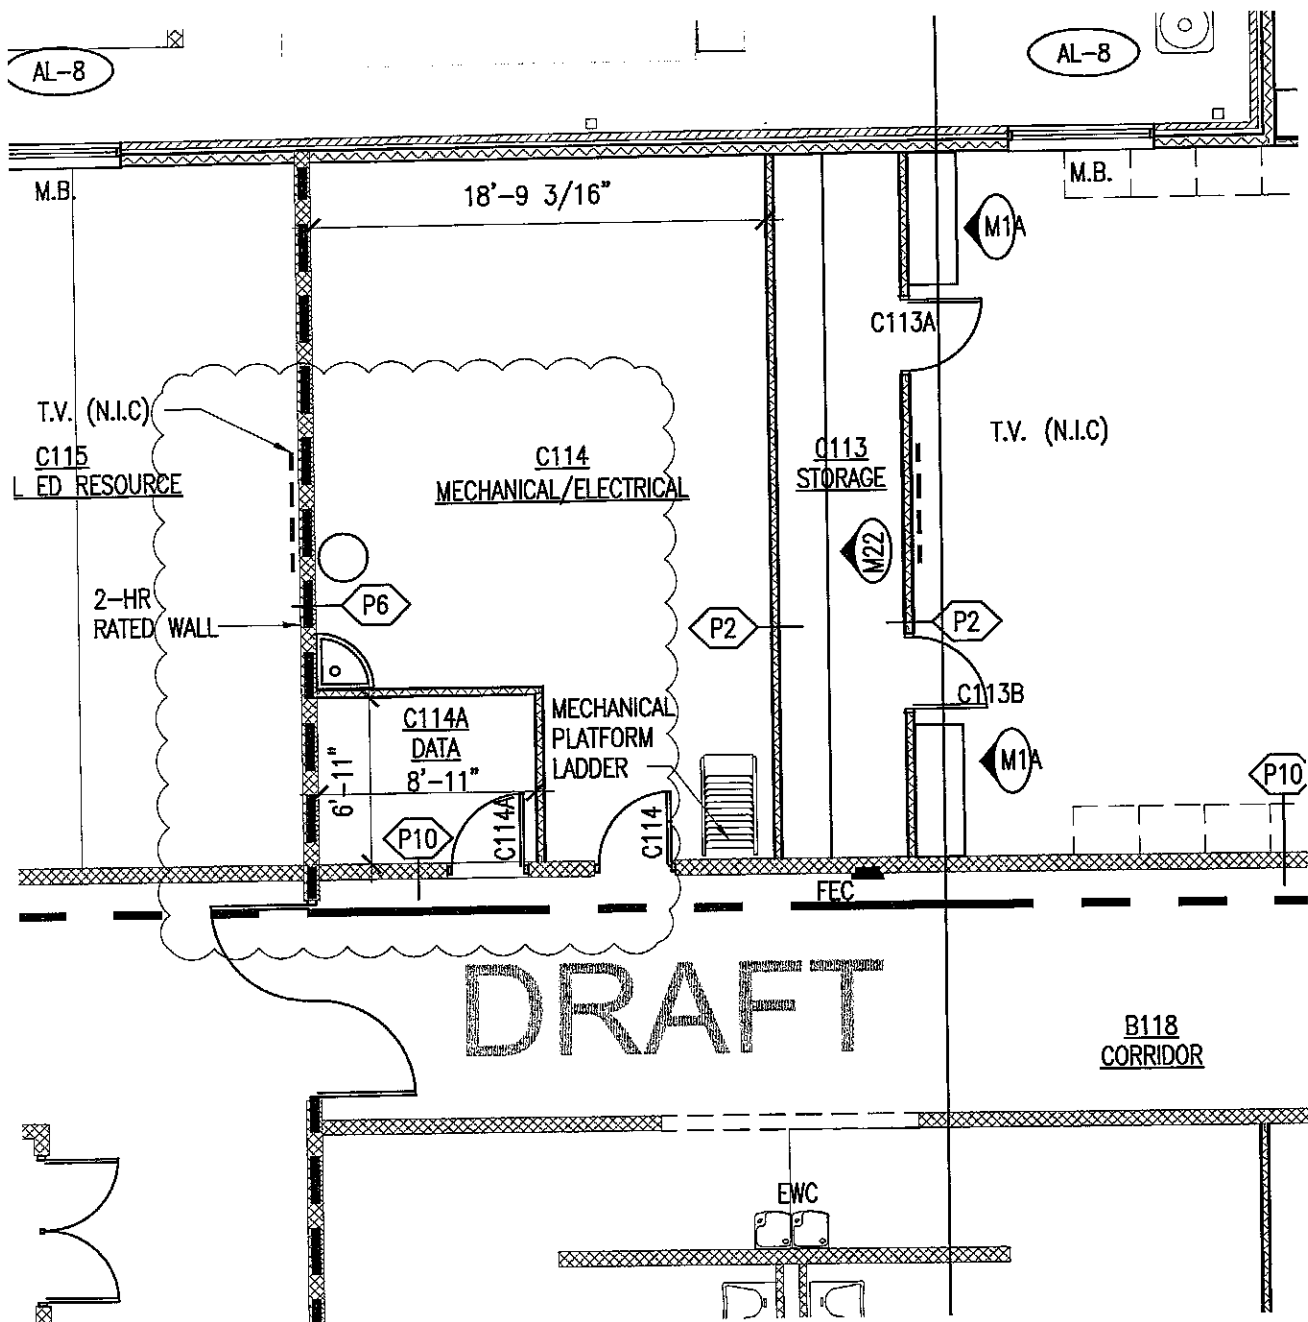


DRAFT

PARTIAL ARCHITECTURAL FLOOR PLAN AREA "C" - MECH C114 and DATA C114A

1

SCALE: 1/8" = 1'-0"

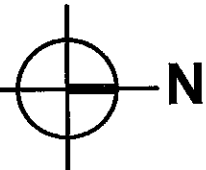

ARCHITECTURE PLUS, INC.


907 South 21st Street Fort Smith, Arkansas 479/783-8395


PRAIRIE GROVE SCHOOL DISTRICT NEW 7TH AND 8TH GRADE
PRAIRIE GROVE, ARKANSAS

PROJECT: 18-64

DATE: 11-20-2020

DRAWING NO.: A1.1C-PR-007

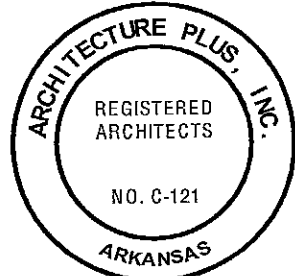

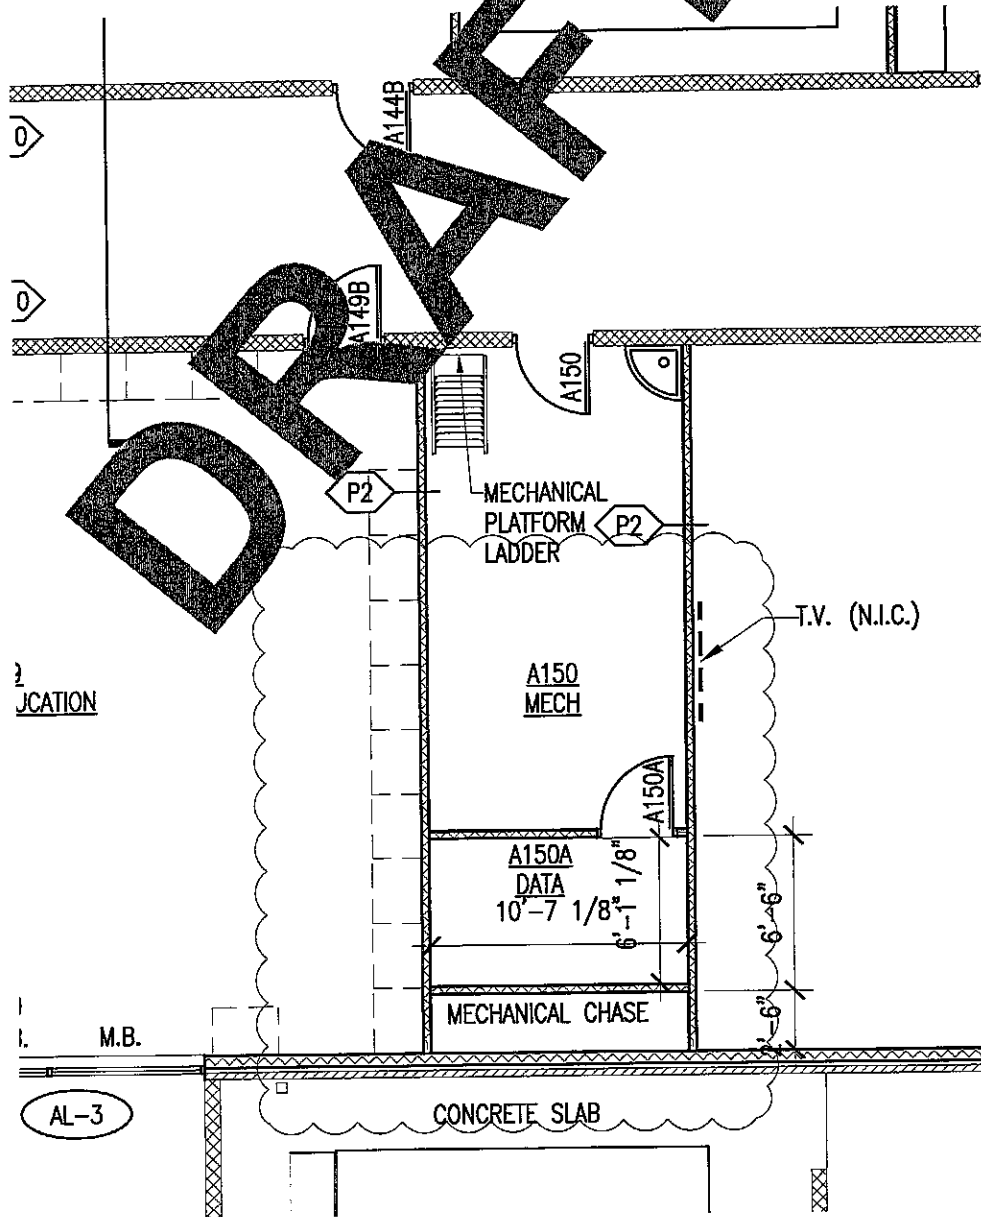

PARTIAL ARCHITECTURAL FLOOR PLAN **AREA "A" - MECH A150 and DATA A150A**

1

SCALE: 1/8" = 1'-0"



ARCHITECTURE PLUS, INC.

907 South 21st Street Fort Smith, Arkansas 479/783-8395

PRAIRIE GROVE SCHOOL DISTRICT NEW 7TH AND 8TH GRADE
 PRAIRIE GROVE, ARKANSAS

PROJECT: 18-64

DATE: 11-20-2020

DRAWING NO.: A1.1A-PR-007

