


FLOOR PLAN



TO

GEORGE BODE MIDDLE SCHOOL



SCALE

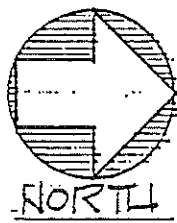

1" = 30'-0"

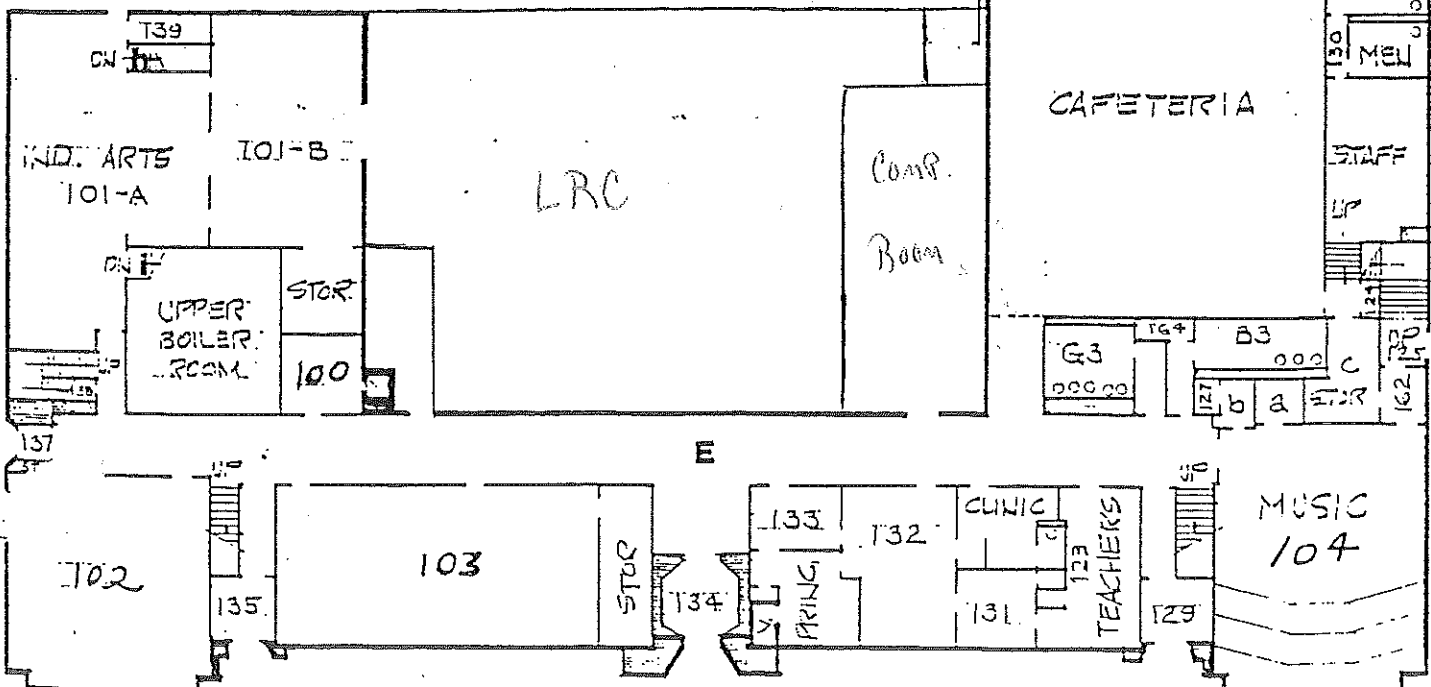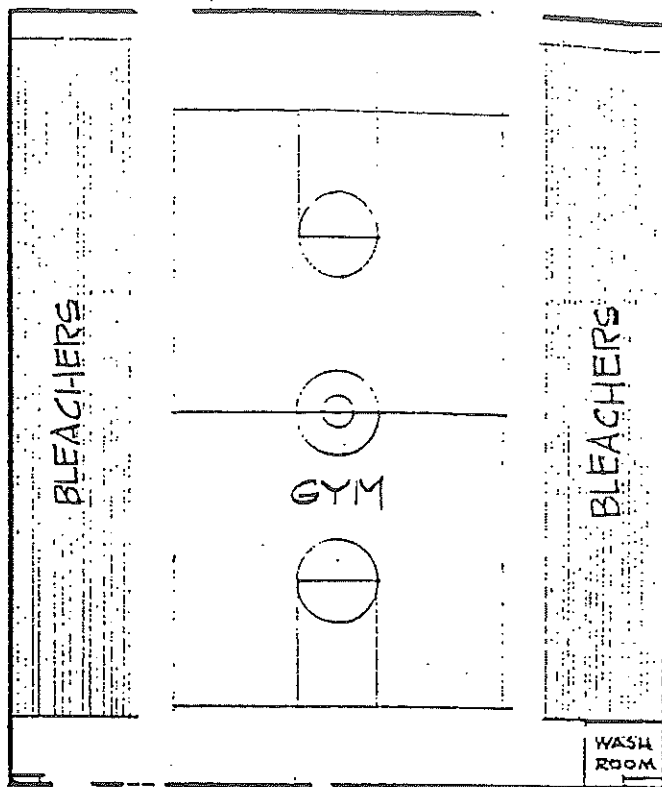

10

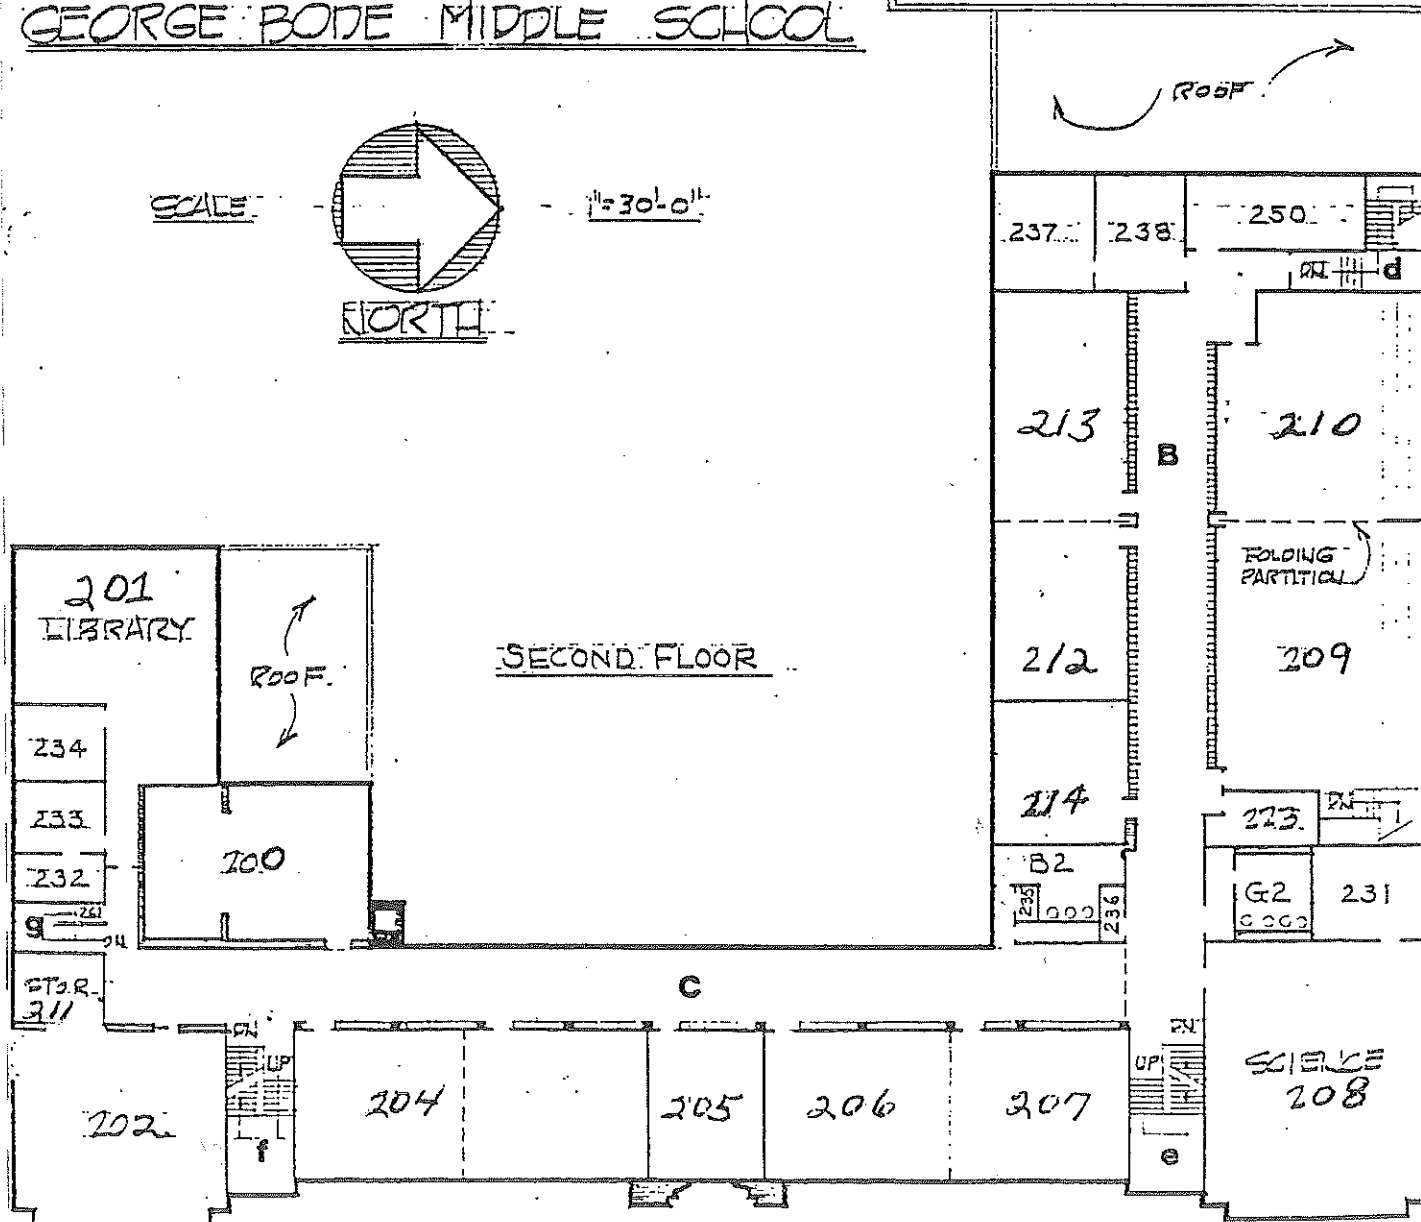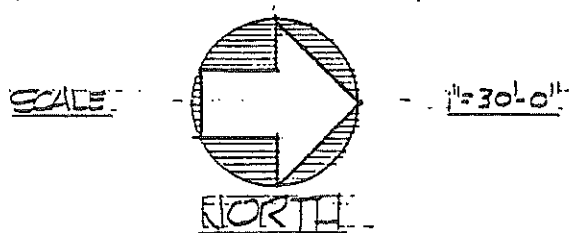


FLOOR PLAN


1" = 30' 0"

GEORGE BODE MIDDLE SCHOOL





SCALE

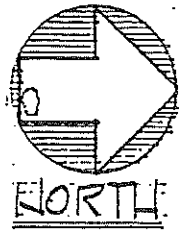


1" = 30' 0"

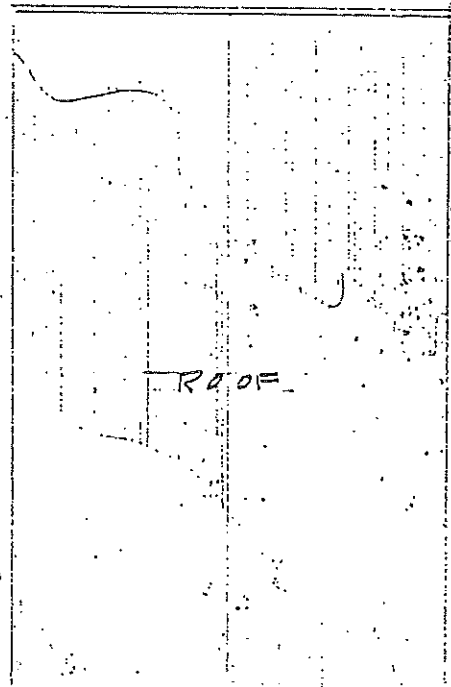

THIRD FLOOR

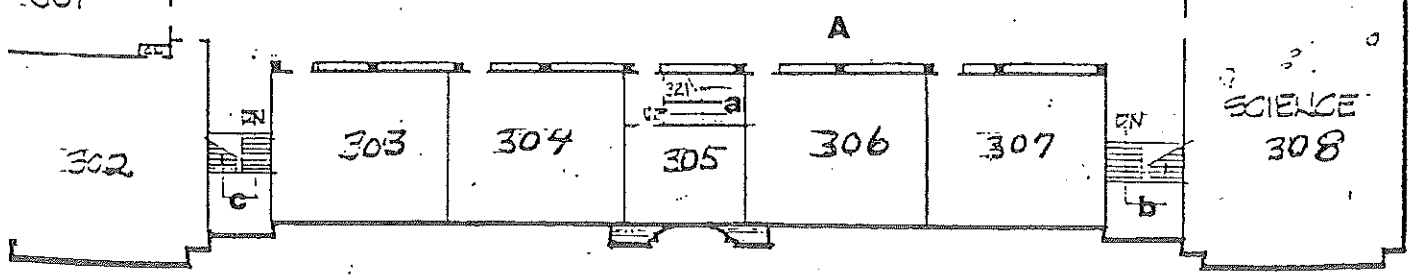 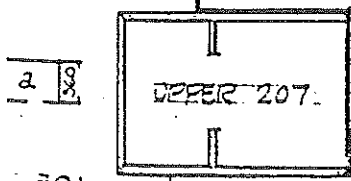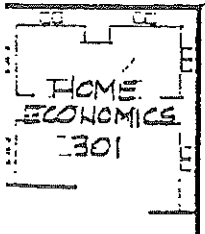


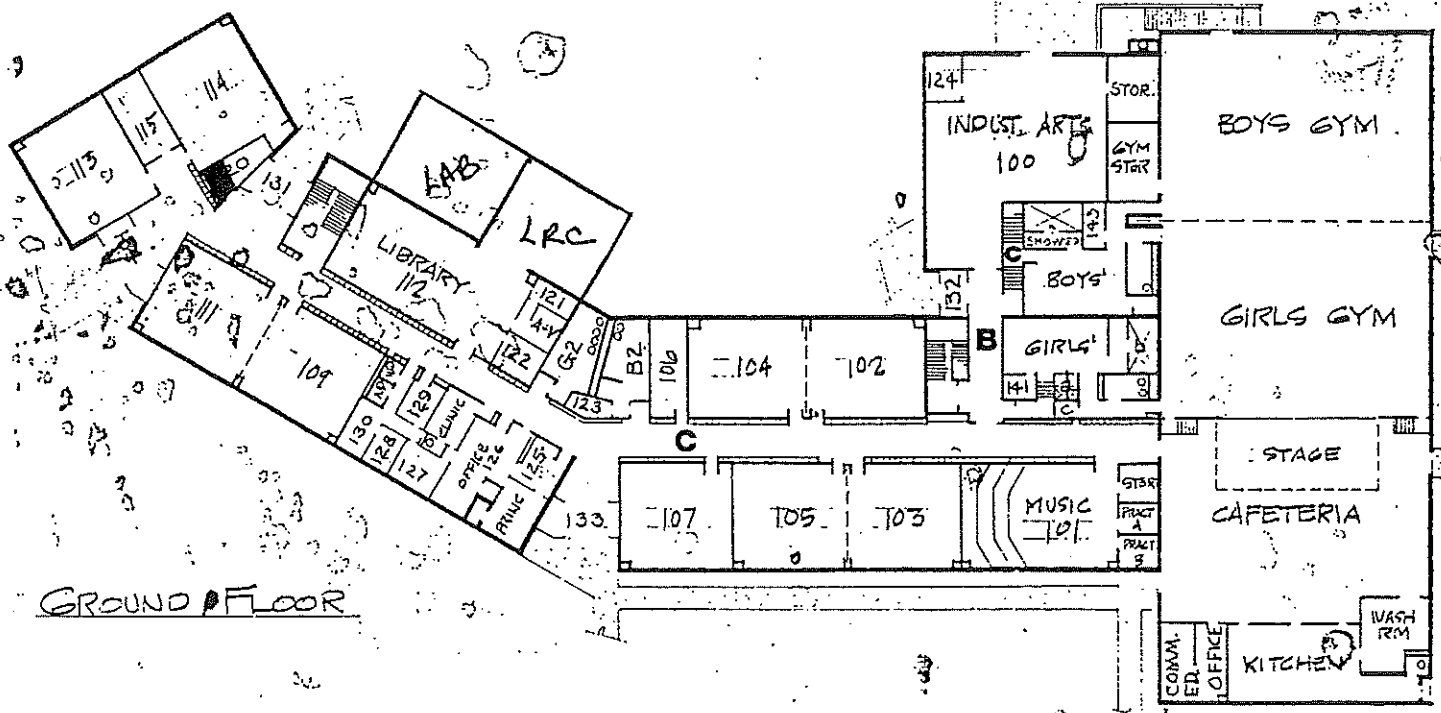

FLOOR PLAN

TO


JOSEPH ROBIDOUX MIDDLE SCHOOL

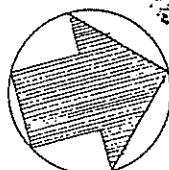

NORTH

SCALE

1" = 50'-0"

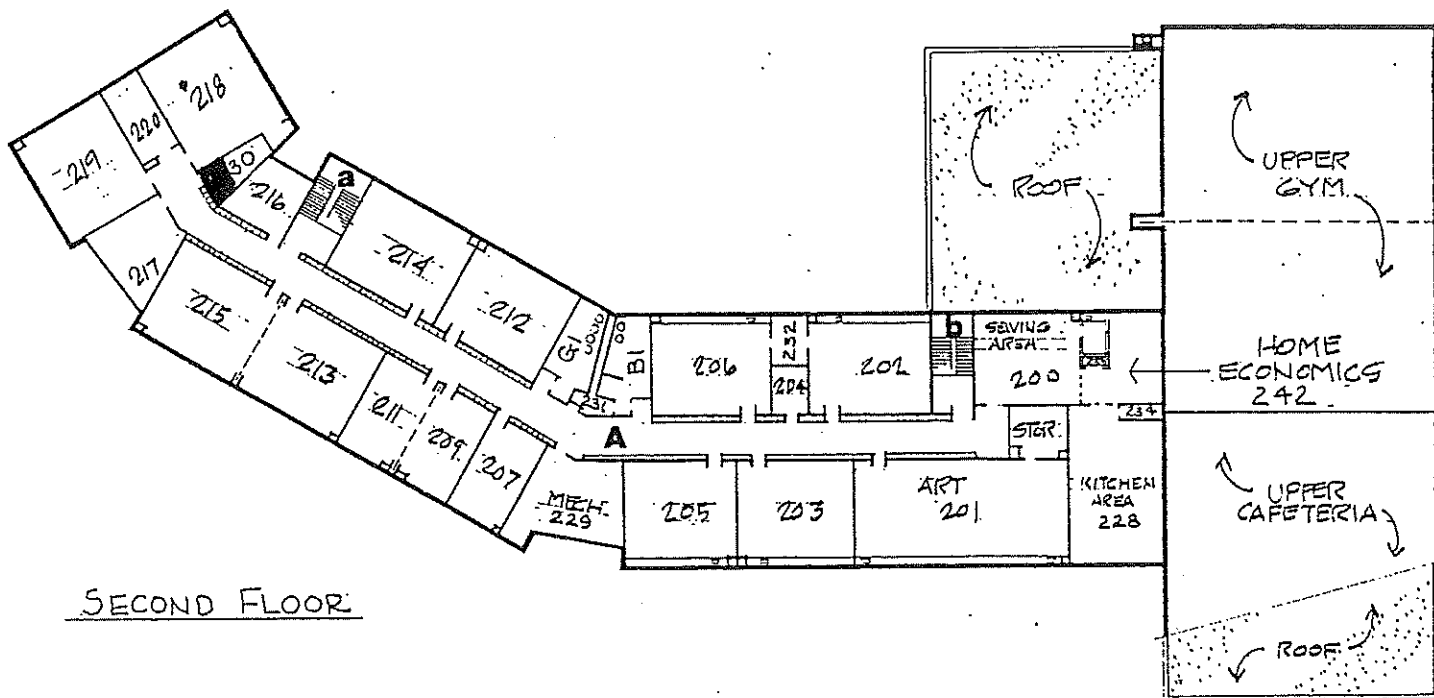


SECOND FLOOR


FLOOR PLAN

TO

JOSEPH ROBIDOUX MIDDLE SCHOOL

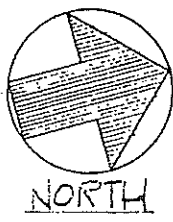


SCALE 1" = 50'-0"

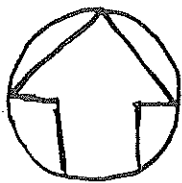


SPRING GARDEN SCHOOL


Ground Floor

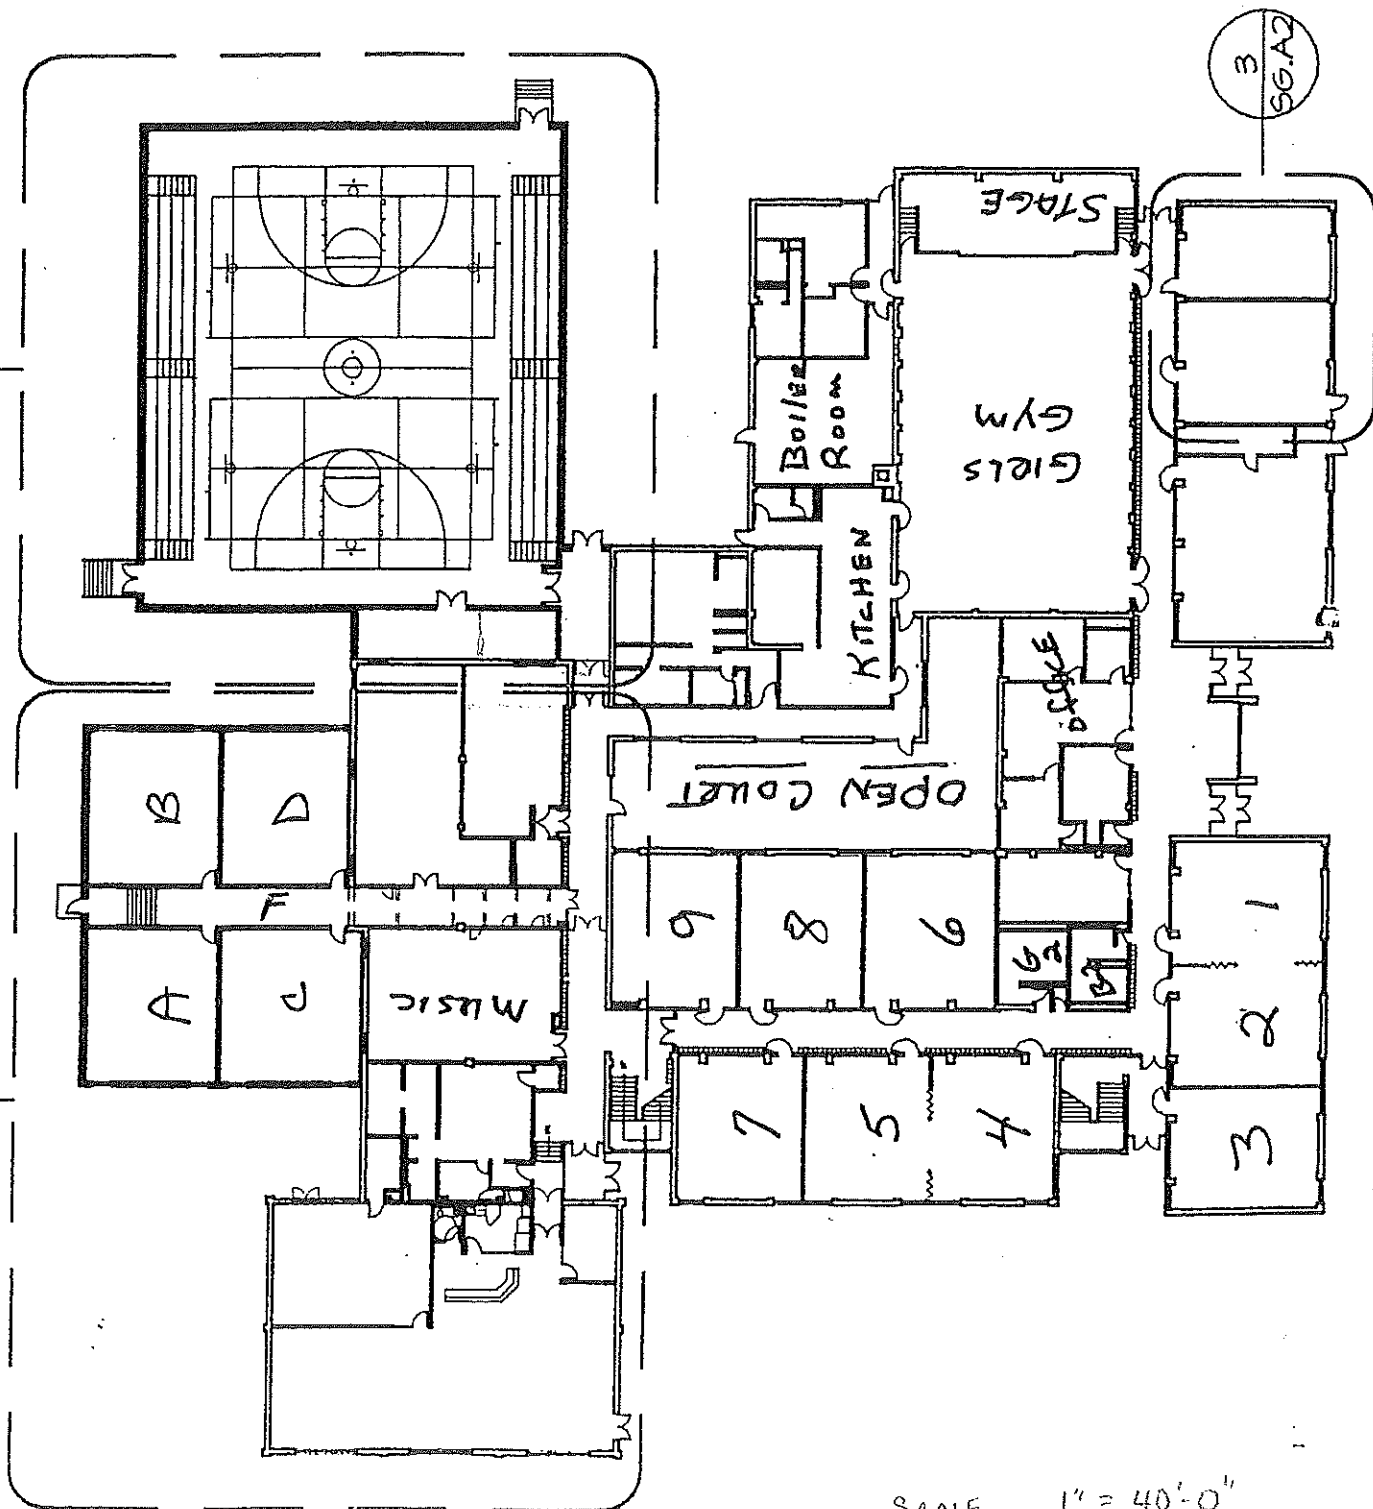


SCALE 1" = 40'-0"

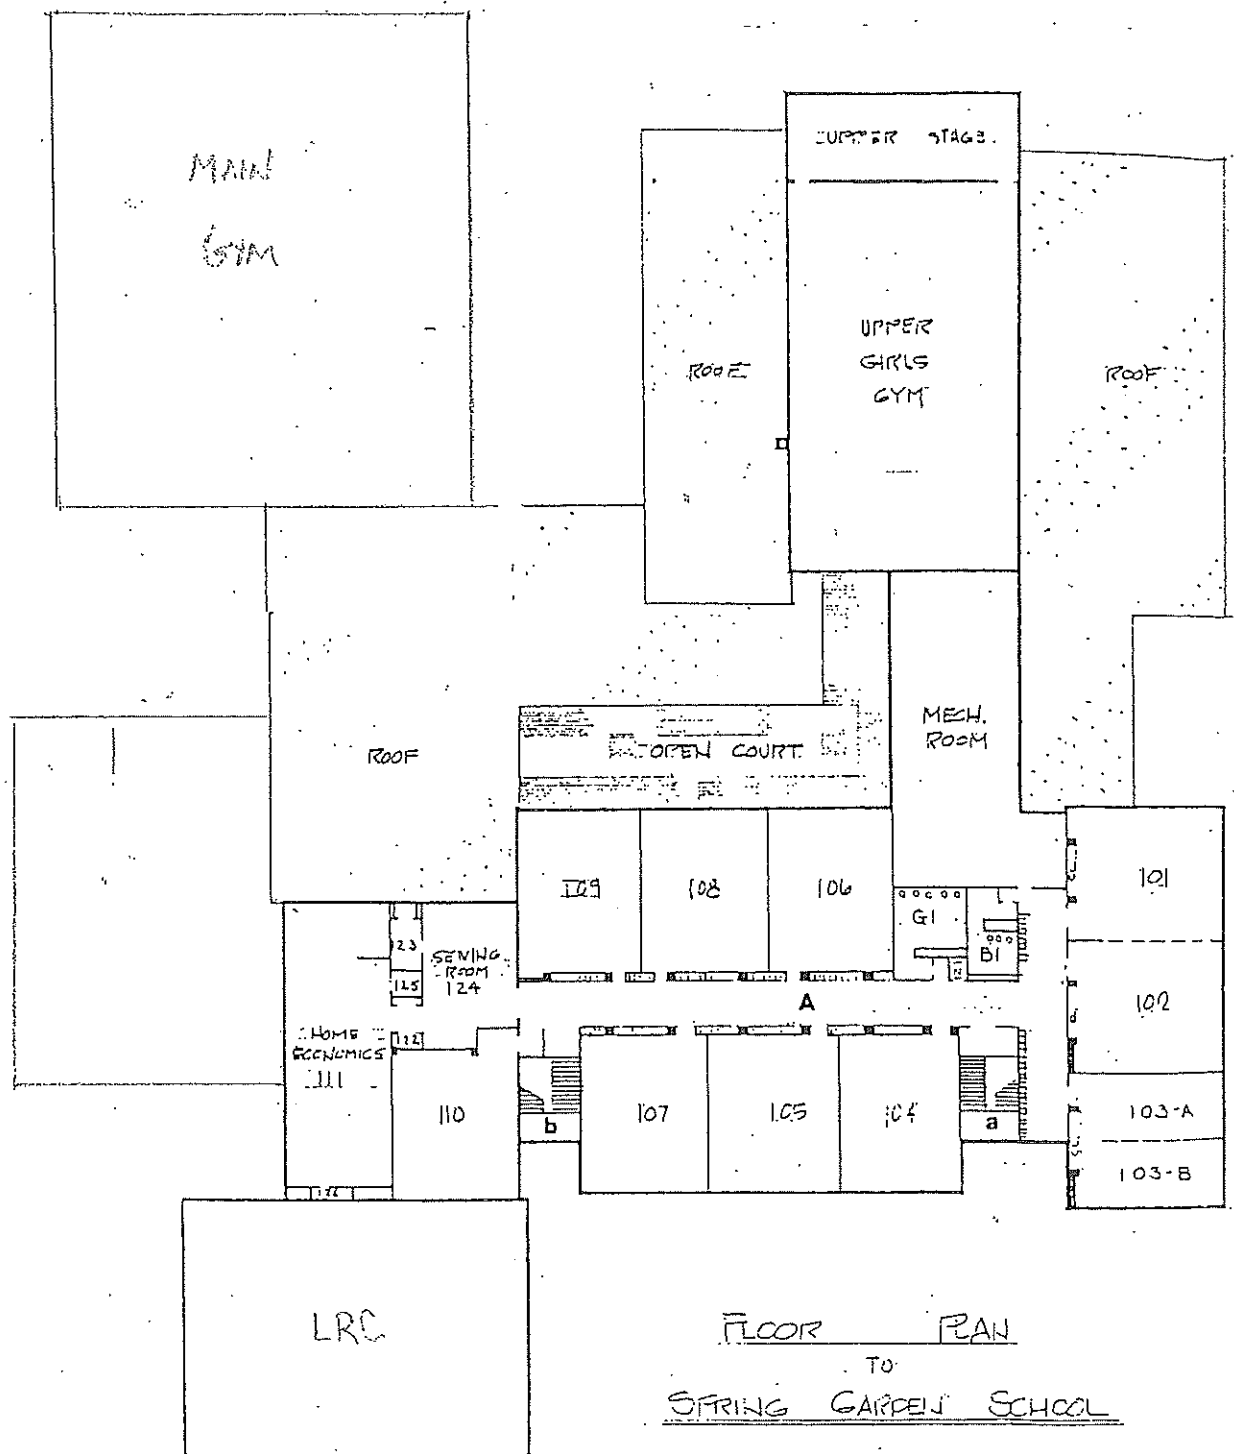

FLOOR PLAN
TO
SPRING GARDEN SCHOOL

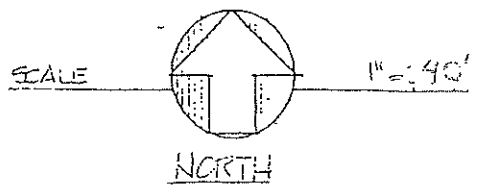

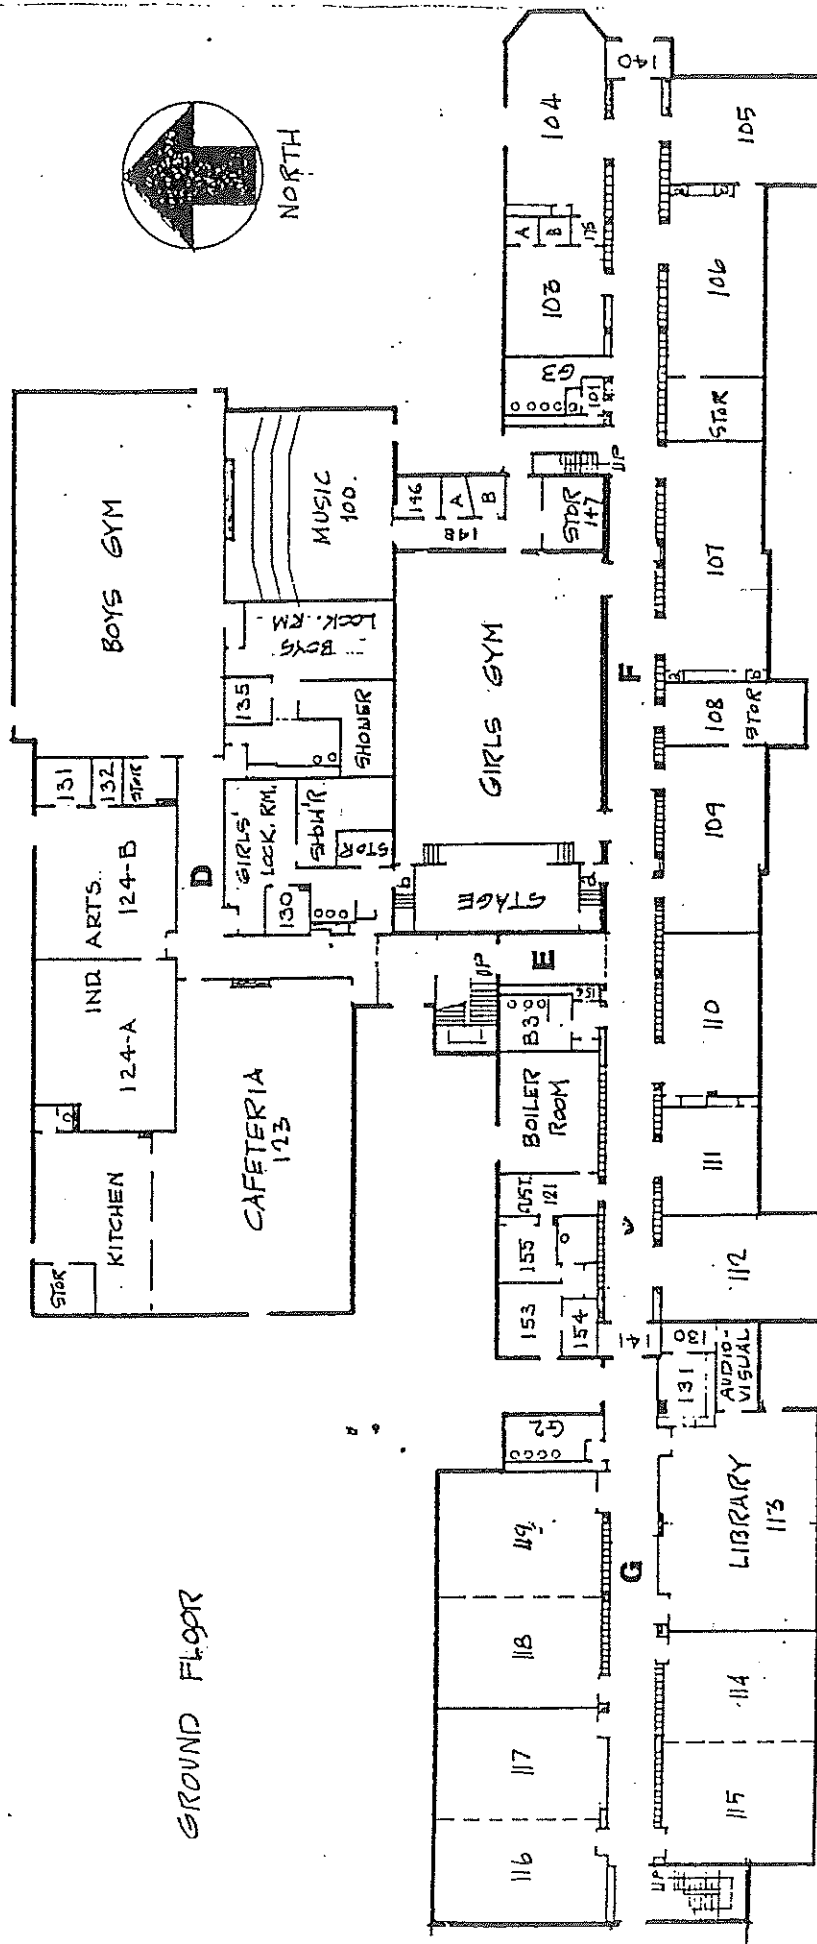


GROUND FLOOR

FLOOR PLAN

TO

HARRY S. TRUMAN MIDDLE SCHOOL

SCALE: 1"=40'

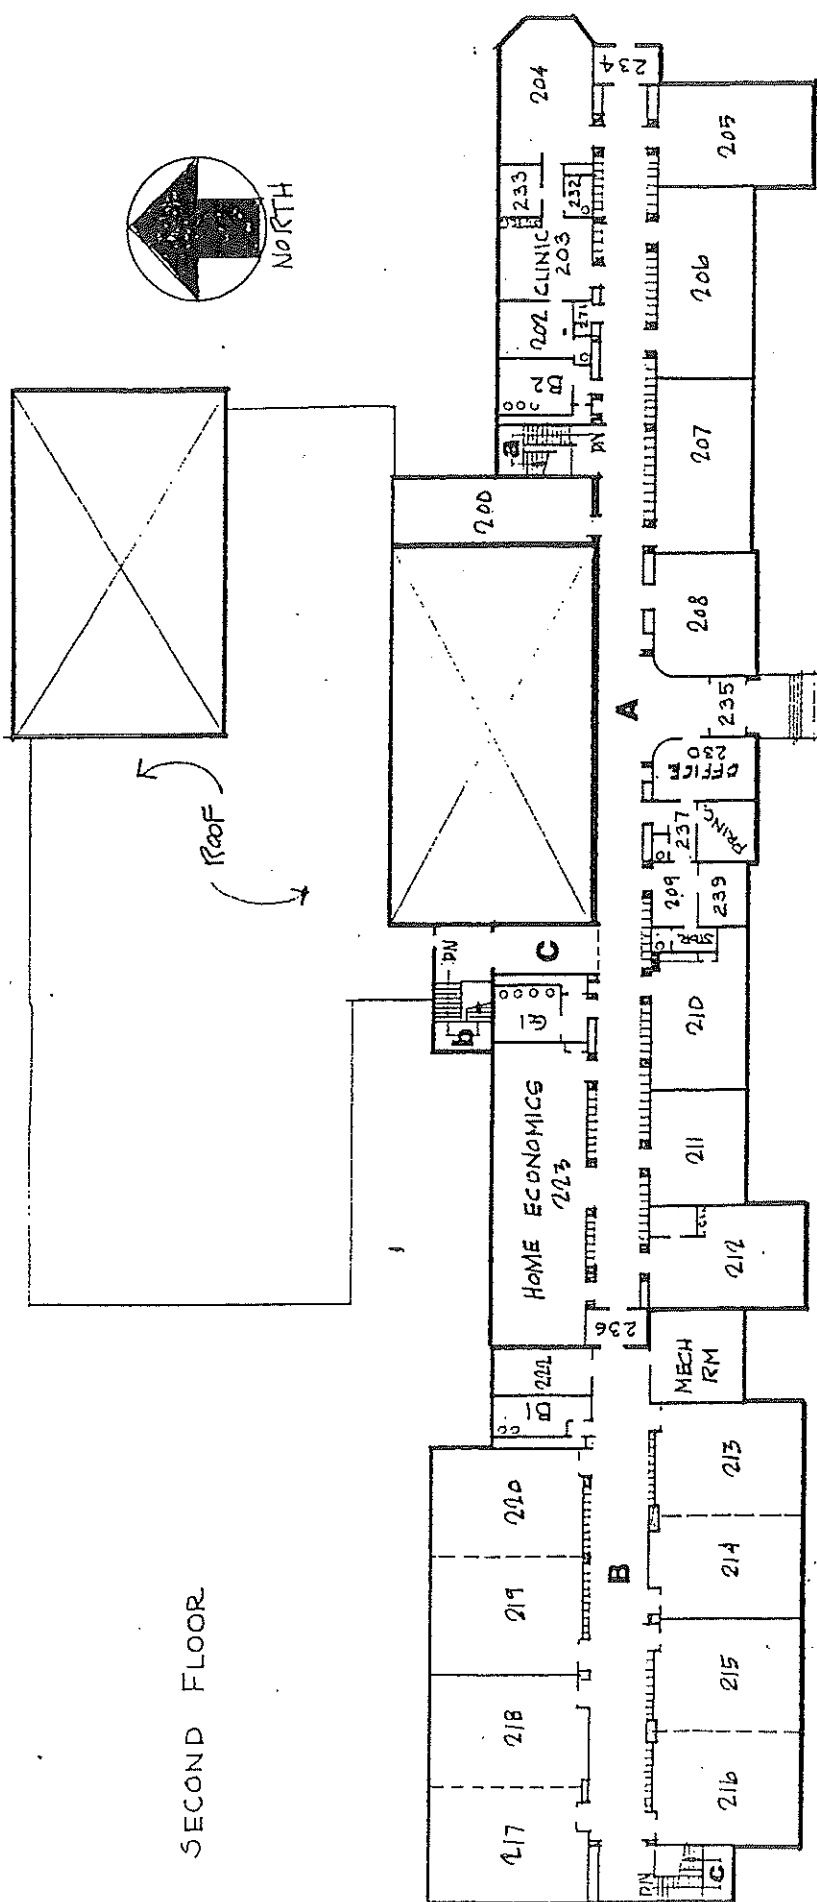

SECOND FLOOR

FLOOR PLAN

TO

HARRY S TRUMAN MIDDLE SCHOOL

SCALE: 1" = 40'