




E NORTH ELEVATION
 1/16" = 1'-0"

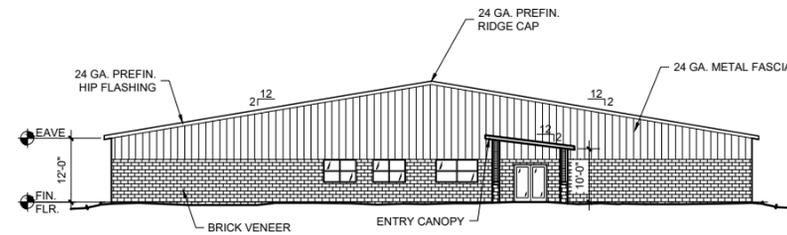

F EAST ELEVATION
 1/16" = 1'-0"

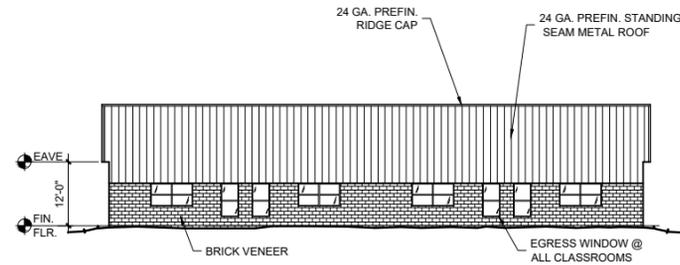


G SOUTH ELEVATION
 1/16" = 1'-0"

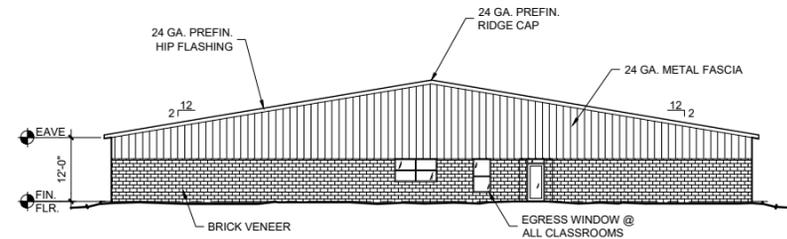


H WEST ELEVATION
 1/16" = 1'-0"


OPTION - A

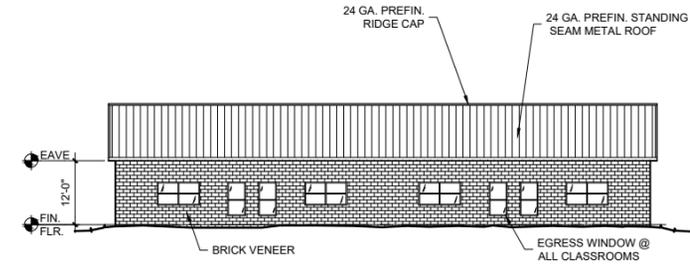


A NORTH ELEVATION
 1/16" = 1'-0"

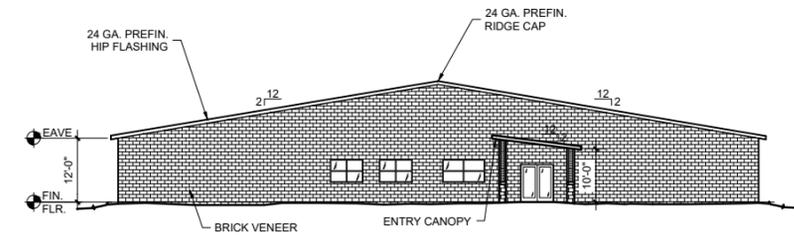

B EAST ELEVATION
 1/16" = 1'-0"

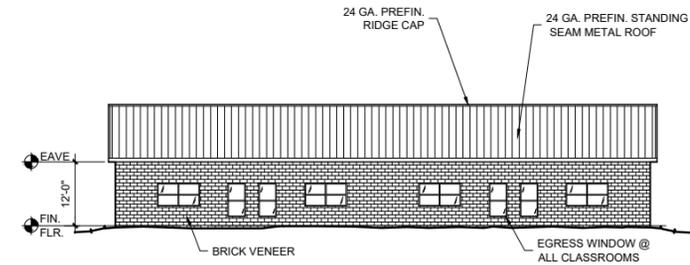

C SOUTH ELEVATION
 1/16" = 1'-0"

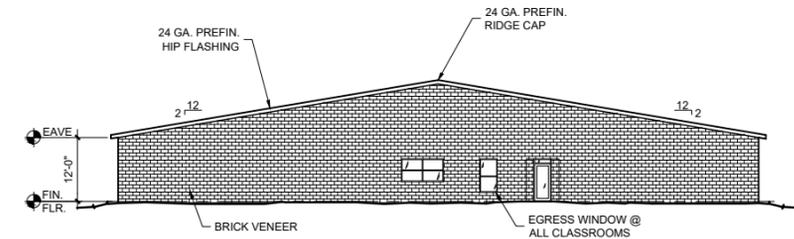

D WEST ELEVATION
 1/16" = 1'-0"

OPTION - B

STRATFORD PUBLIC SCHOOLS
NEW CLASSROOM BUILDING
 STRATFORD, OKLAHOMA

REVISIONS:

DATE ISSUED:

November 4, 2025

PROJECT NUMBER:

SHEET DESCRIPTION:

BUILDING ELEVATIONS

SHEET NUMBER:

A401