

**FOREMAN SCHOOL DISTRICT
NEW HIGH SCHOOL**
FOREMAN, ARKANSAS

FOREMAN, ARKANSAS

ARCHITECTURE PLUS, INC.
907 South 21st Street Fort Smith, Arkansas 479/783-8395

Engineering Elements, PLLC
2458 East Joyce Boulevard, Suite 1, Fayetteville, AR 72703
Phone: 479-695-1333

2000 2001 2002 28

REVISIONS:


PROJECT: 19-21

DATE: 06-30-20

AC1.1




ARCHITECTS • PLANNERS

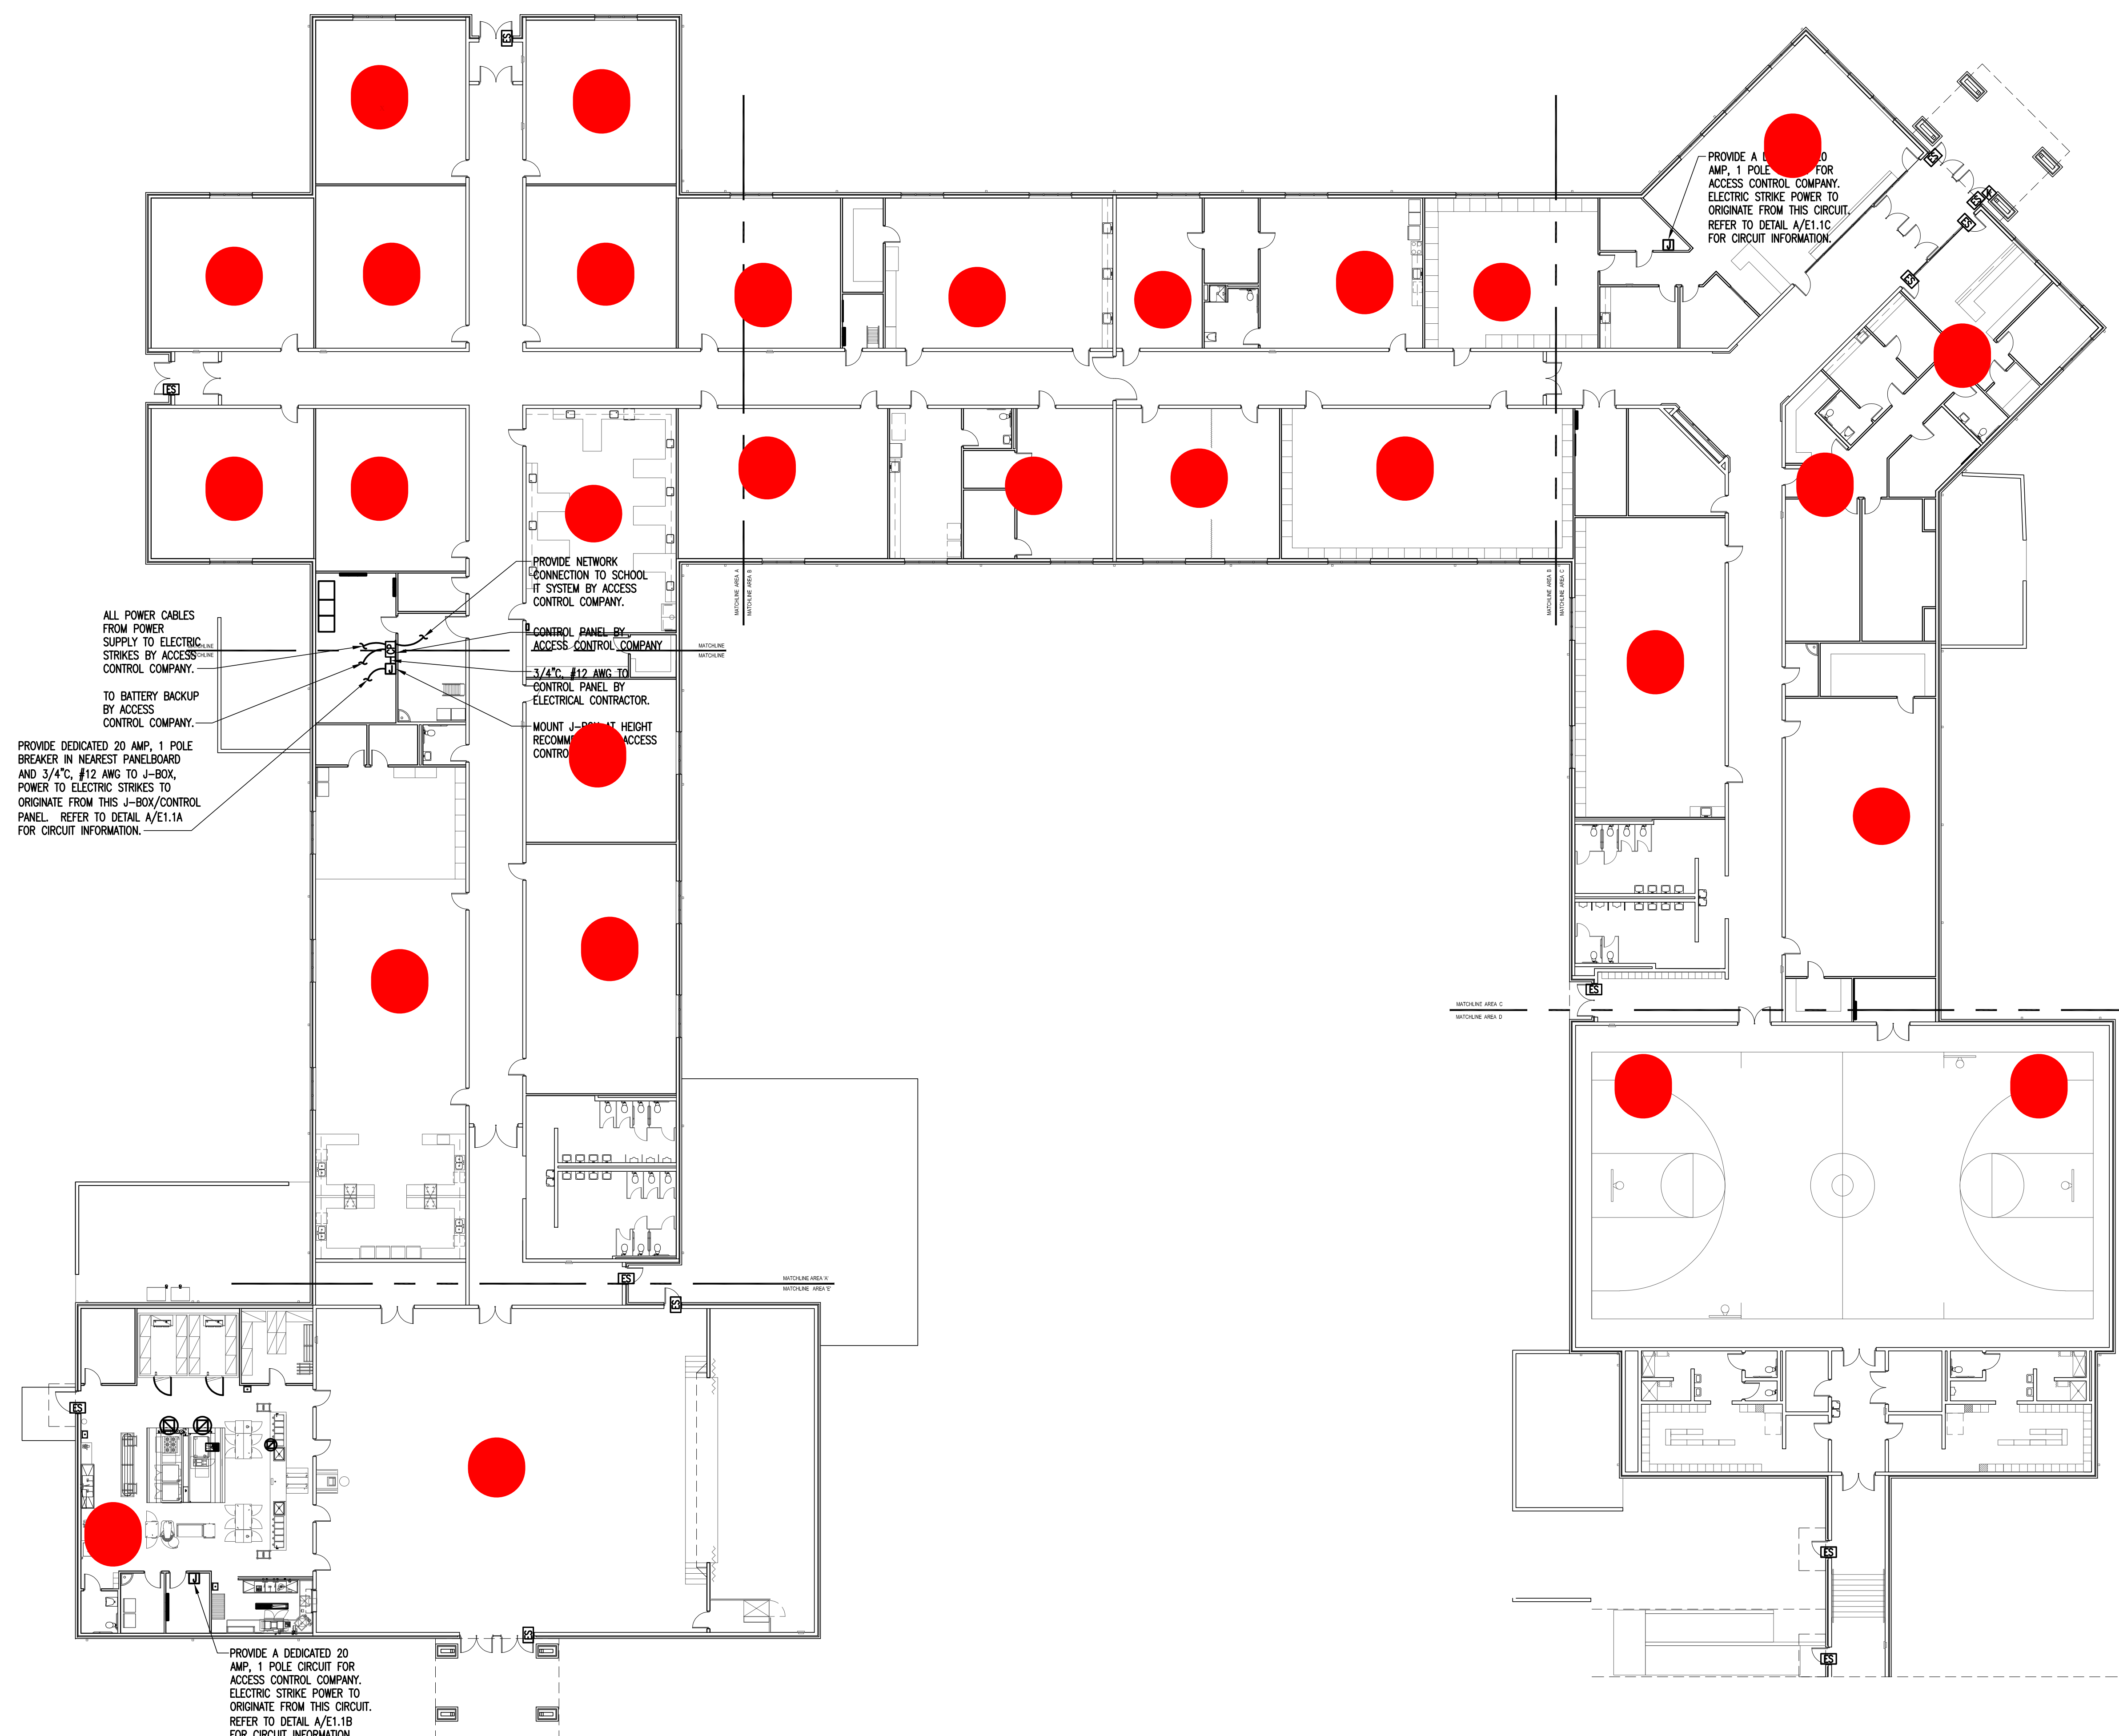

(A) OVERALL ACCESS CONTROL PLAN
SCALE: 1/16" = 1'-0"

SCALE: 1/16" = 1'-0"

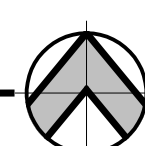

ELECTRICAL LEGEND			
[JB]	JUNCTION BOX	[ACP]	ACCESS CONTROL PANEL
[CKP]	ACCESS CONTROL KEYPAD, PROVIDE 1" CONDUIT TO ACCESSIBLE CEILING SPACE	[ES]	ELECTRIC STRIKE, PROVIDE 1" CONDUIT TO ACCESSIBLE CEILING SPACE

NOTES:
1. ALL LISTED MOUNTING HEIGHTS ARE TO THE CENTER OF THE DEVICE