


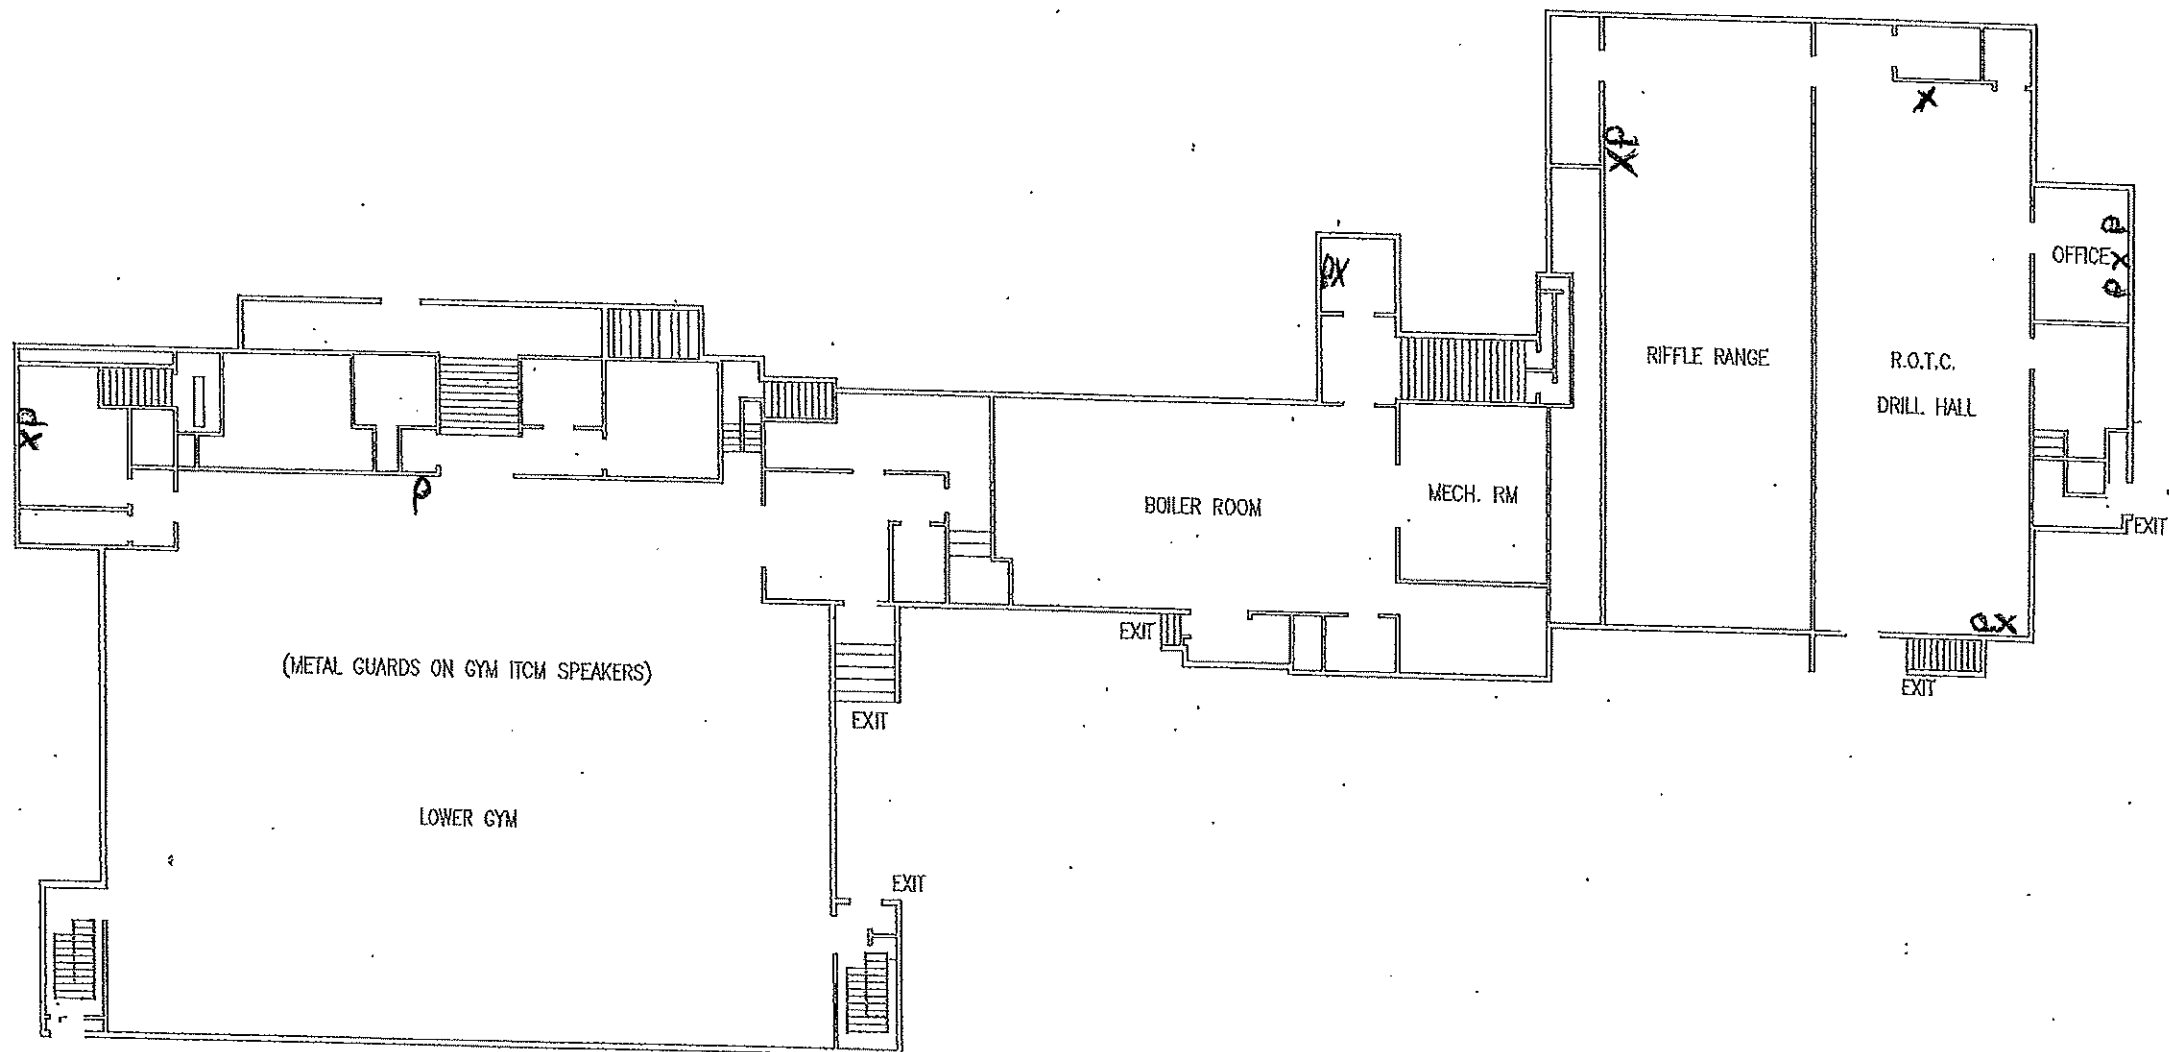


BASEMENT FLOOR

GENERAL NOTES

| NO. | REVISION/ISSUE | DATE |
|-----|----------------|------|
|     |                |      |
|     |                |      |
|     |                |      |

PROJECT NAME AND ADDRESS  
 ST. JOE SCHOOL DISTRICT  
 LAFAYETTE HIGH SCHOOL  
 412 E. HIGHLAND AVE.  
 ST. JOSEPH, MO 64505

|                  |                    |
|------------------|--------------------|
| DATE<br>01/29/06 | DESIGNED BY<br>XXX |
| SCALE<br>NTS     | CHECKED BY<br>ADW  |

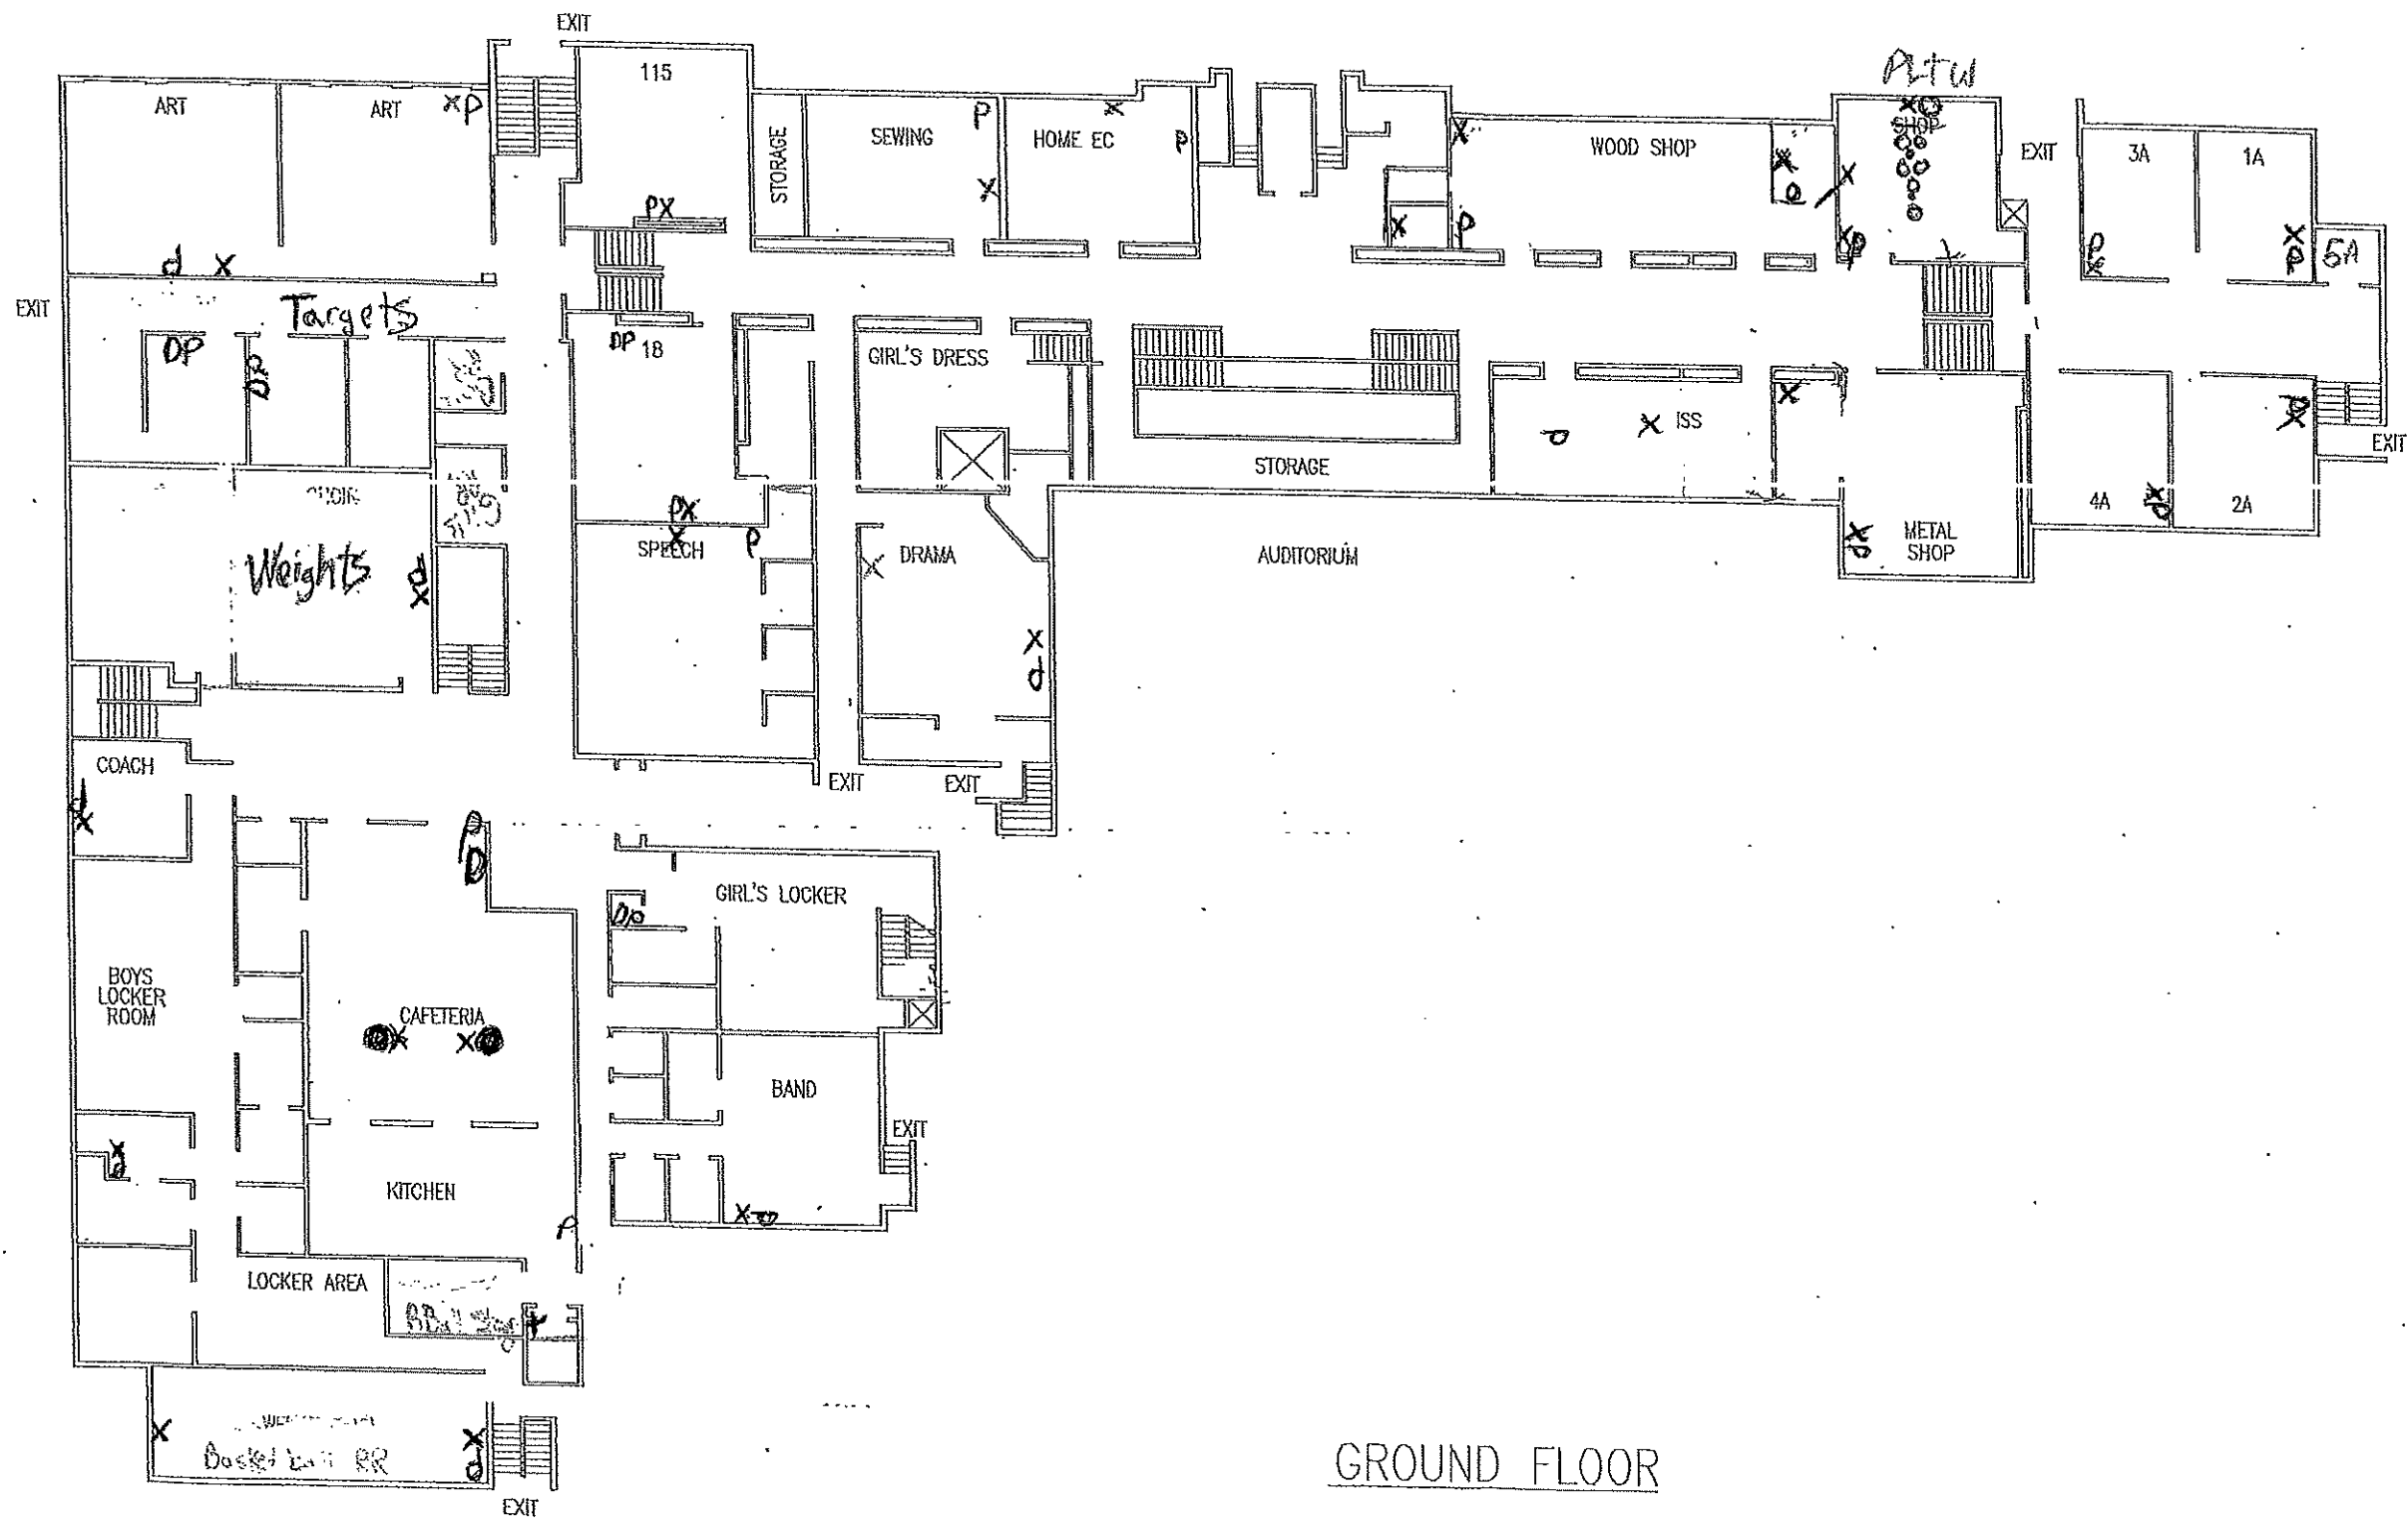

GENERAL NOTES

| NO. | REVISION/ISSUE | DATE |
|-----|----------------|------|
|     |                |      |
|     |                |      |
|     |                |      |

PROJECT NAME AND ADDRESS

ST. JOE SCHOOL DISTRICT  
LAFAYETTE HIGH SCHOOL  
412 E HIGHLAND AVE.  
ST. JOSEPH, MO 64505

NO. 1000

XXX

DATE

01/29/06

SCALE

NTS

NO. 1000

XXX


DATE

01/29/06

SCALE

ADW

- AP  
- wired drops in each Room - Duals  
Field house  
↑

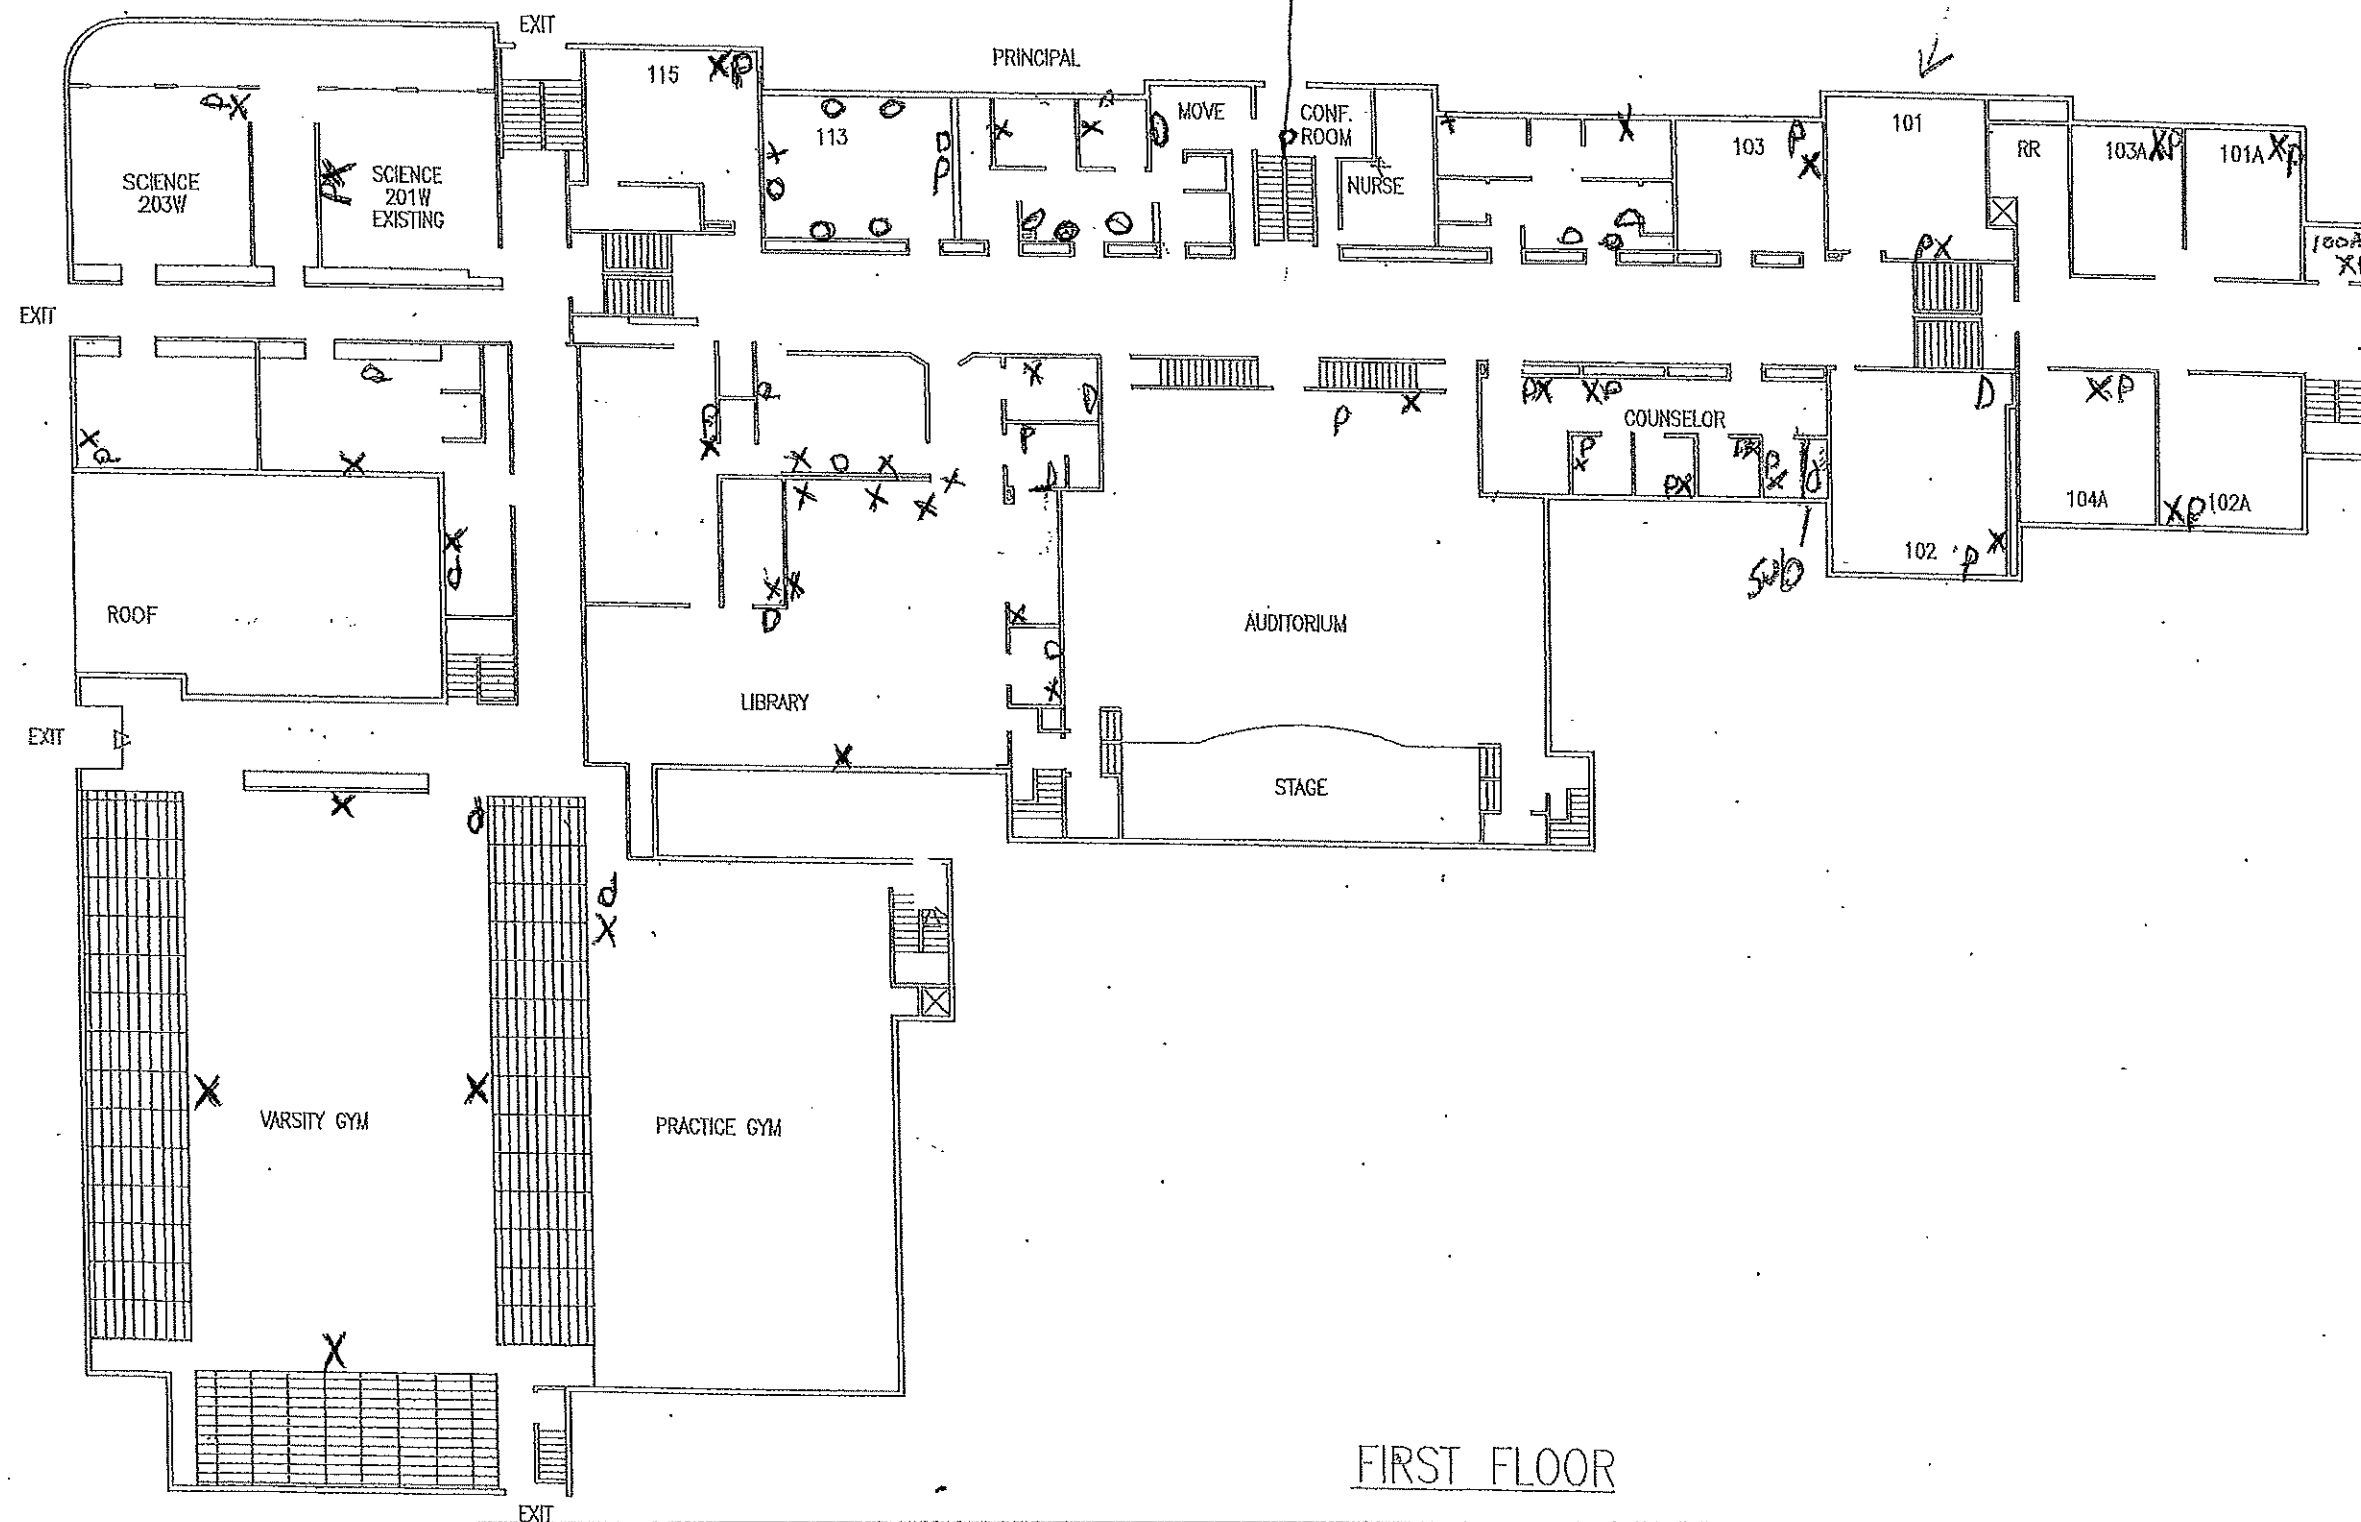

FIRST FLOOR


GENERAL NOTES

D = single data  
X = dual  
O = quad  
P = phone  
C = cap

| NO. | REVISION/ISSUE | DATE |
|-----|----------------|------|
|     |                |      |
|     |                |      |
|     |                |      |

PROJECT NAME AND ADDRESS  
ST. JOE SCHOOL DISTRICT  
LAFAYETTE HIGH SCHOOL  
412 E HIGHLAND AVE.  
ST. JOSEPH, MO 64505

|                  |                        |
|------------------|------------------------|
| DESIGNER<br>XXX  | REVISION NUMBER<br>XXX |
| DATE<br>01/29/06 | BY<br>ADW              |
| SCALE<br>NTS     |                        |

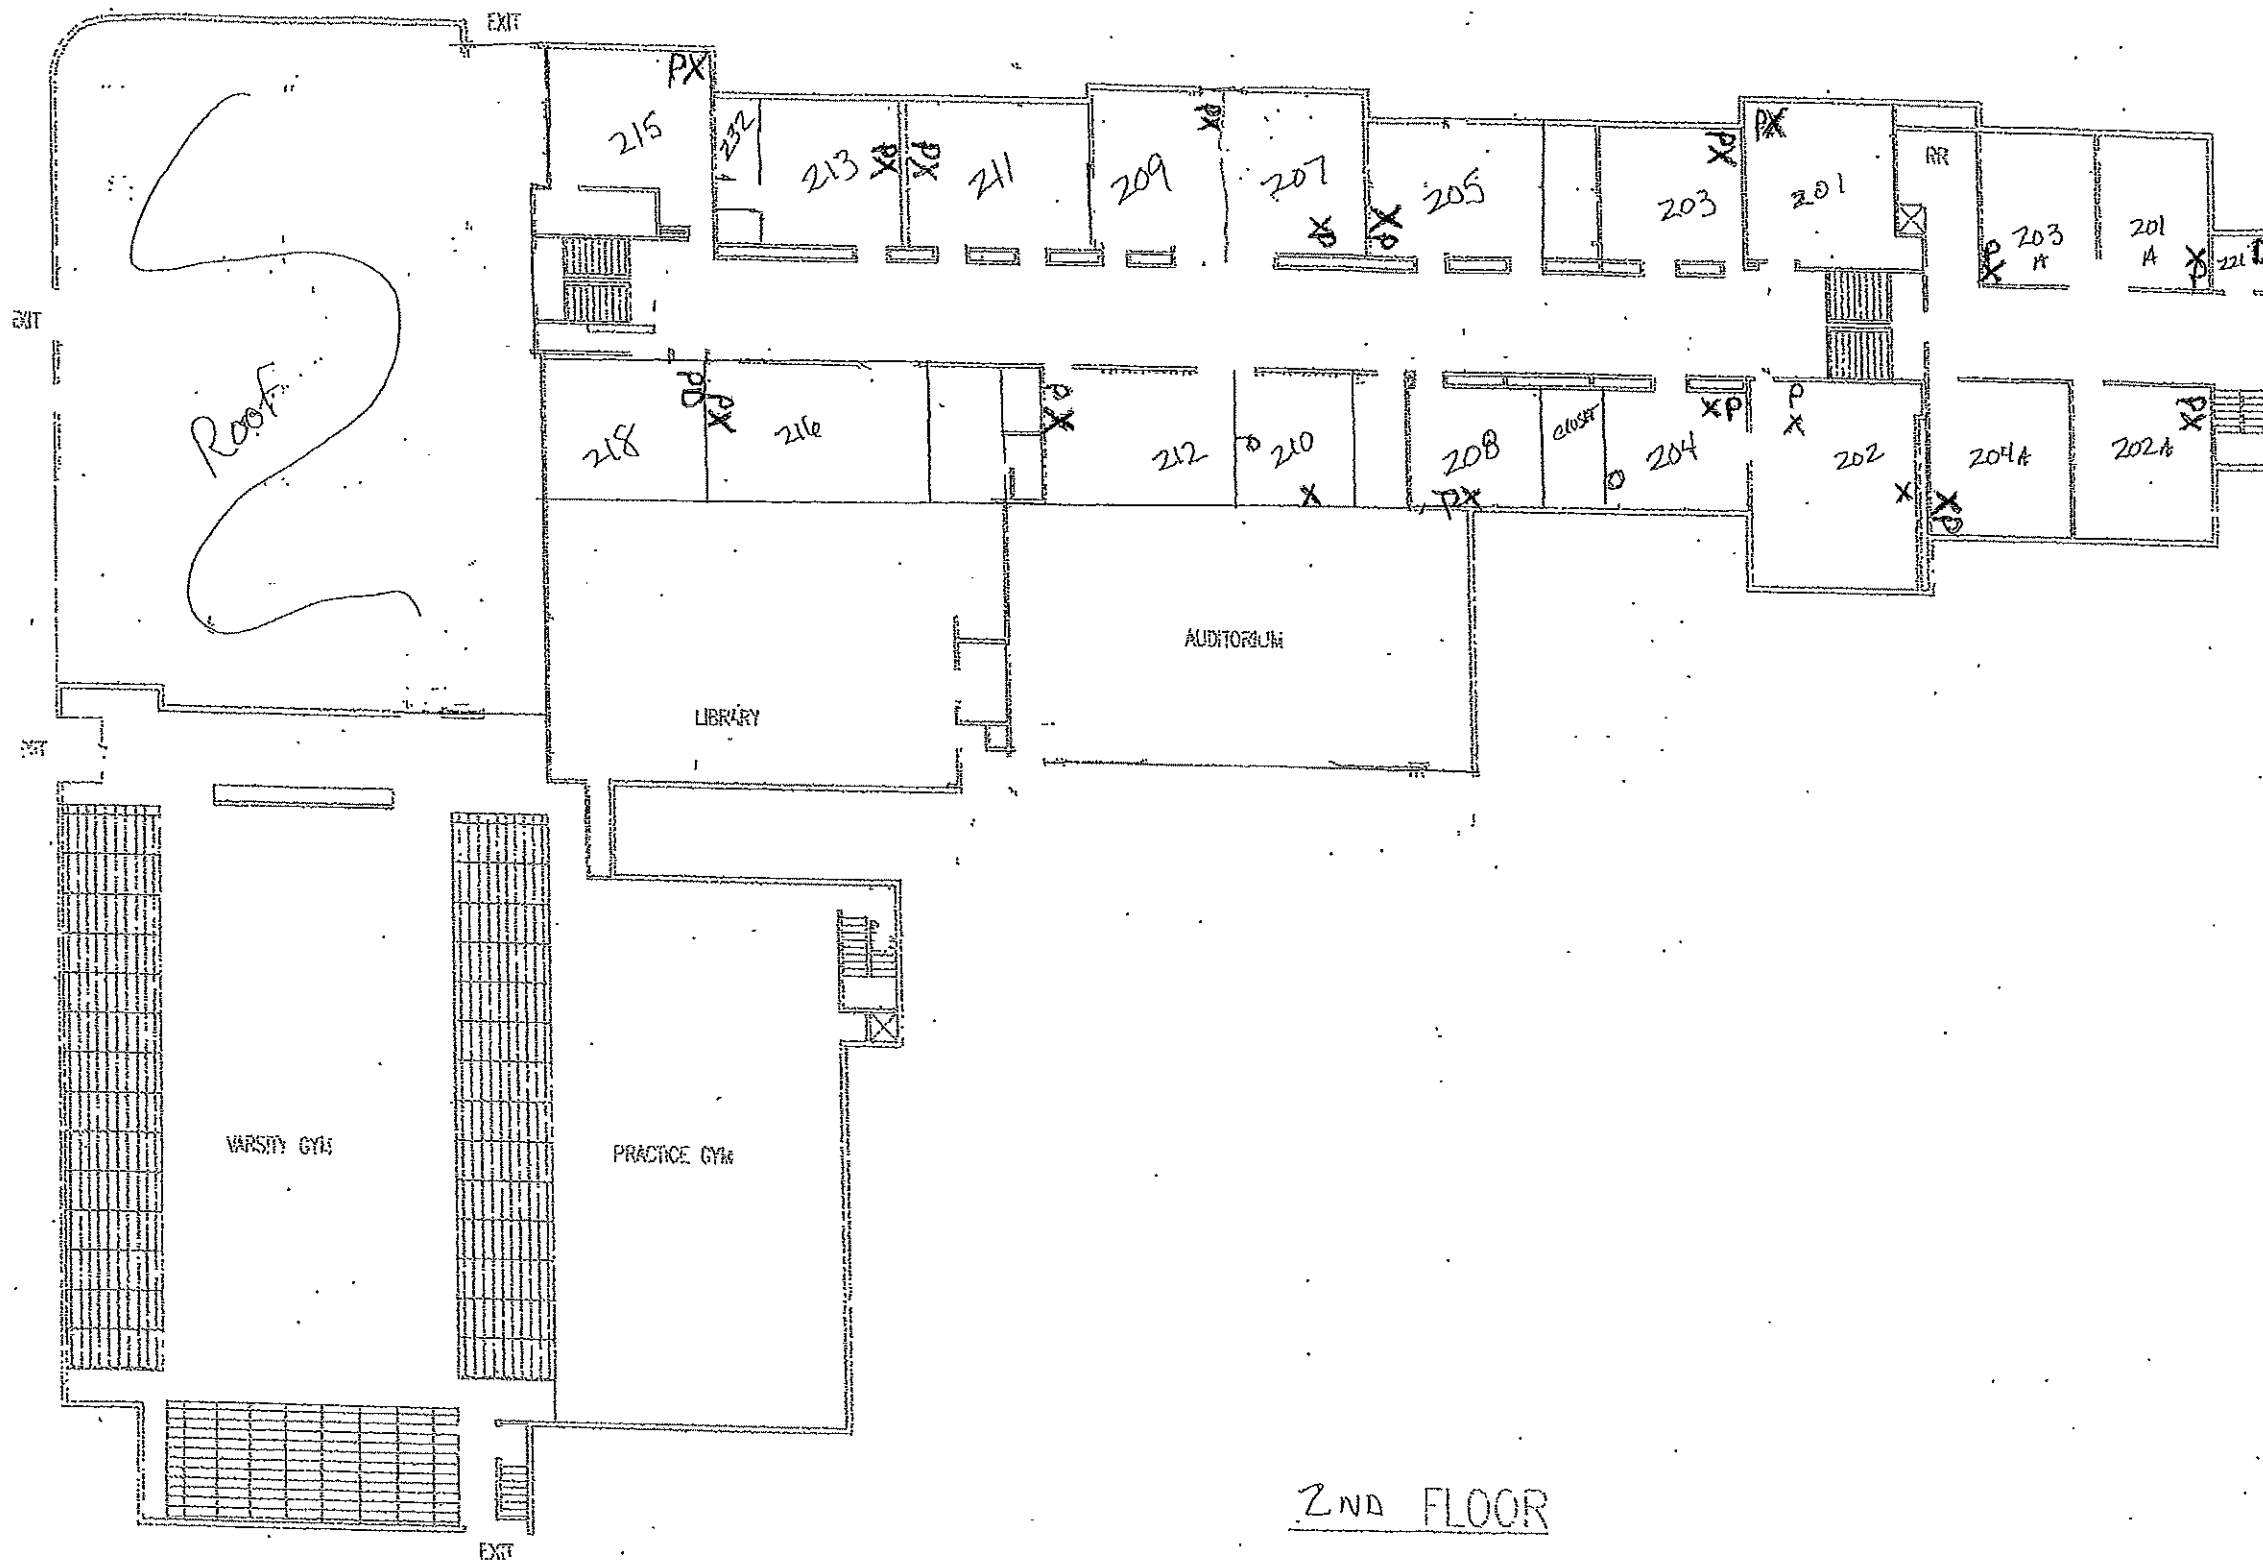

2ND FLOOR

GENERAL NOTES

SYMBOLS

☐ PX ☐ MON  
 FIXED CAMERA  
 MONITOR

| NO. | REVISION/ISSUE | DATE |
|-----|----------------|------|
|     |                |      |
|     |                |      |
|     |                |      |

PROJECT NAME AND ADDRESS  
 ST. JOE SCHOOL DISTRICT  
 LAFAYETTE HIGH SCHOOL  
 412 E. HIGHLAND AVE.  
 ST. JOSEPH, MD 64505

|                    |                  |
|--------------------|------------------|
| DESIGNED BY<br>XXX | DRAWN BY<br>XXX  |
| DATE<br>01/29/06   | IN CHARGE<br>ADW |
| PROJECT<br>NTS     |                  |