
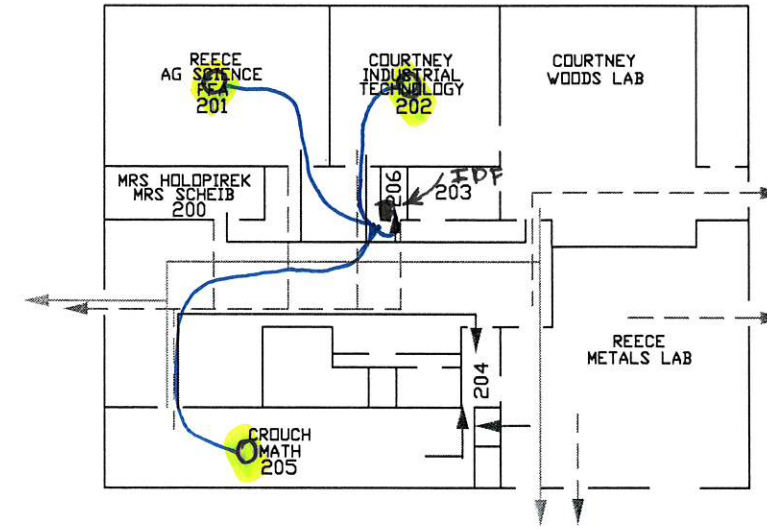
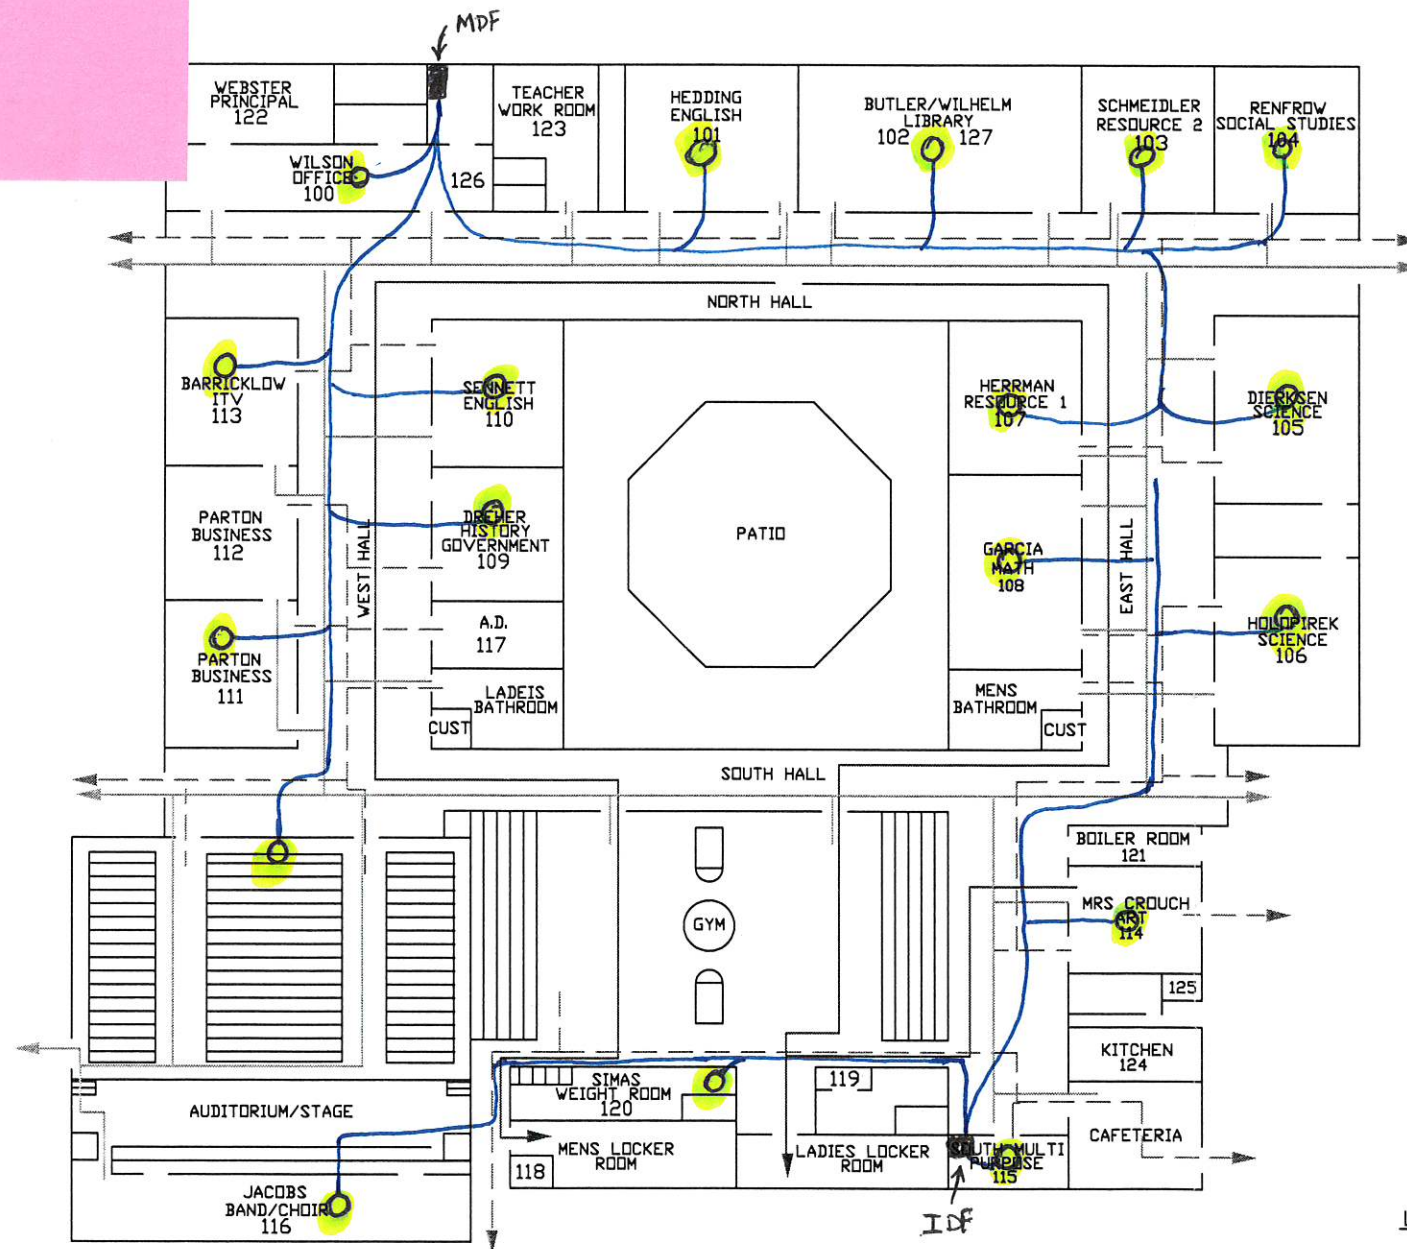


- ③ Cat 6 Patch Panel
- ② AP's
- 3500' Cat6 Cable

# LHS/LMS FIRE & TORNADO PLAN

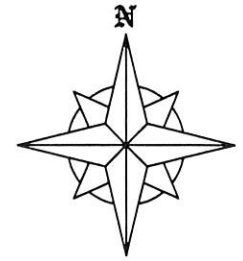

AD	117
BOILER ROOM	121
BUTLER, ANITA (LIBRARY)	102
COURTNEY, JAMES	202
CROUCH, DEREK	205
CROUCH, MADISON	114
DIERKSEN, LORI	105
DREHER, KAYLEE	109
GARCIA, JACK	108
GIRLS COACH OFFICE	119
HEDDING, SABRINA	101
HERRMAN, SHERRI	125
HERRMAN, TERA	107
HOLOPIREK, RACHEL	200
HOLOPIREK, ROB	106
ITV ROOM	113
JACOBS, SALLY	116
KITCHEN	124
METAL OFFICE	204
OFFICE 2	126
OFFICE-WILSON, CINDI	100
PARTON, SERESA	111
REECE, WYATT	201
RENFROW, CLINT	104
S.M.P. ROOM	115
SCHIEB, REGAN	200
SCHMEIDLER, SIDNEY	103
SENNETT, RACHEL	110
SIMAS, KIEL	118
STUDY LAB	112
TEACHERS WORK ROOM	123
VO-AG WORK ROOM	206
WEBSTER, JON	122
WEIGHT ROOM	120
WILHELM, HILARY	127
WOODS OFFICE	203

PARKING AREA

LINE SYMBOLS

- ROUTE 1 - - - - -
- ROUTE 2 - - - - -
- TORNADO - - - - -