


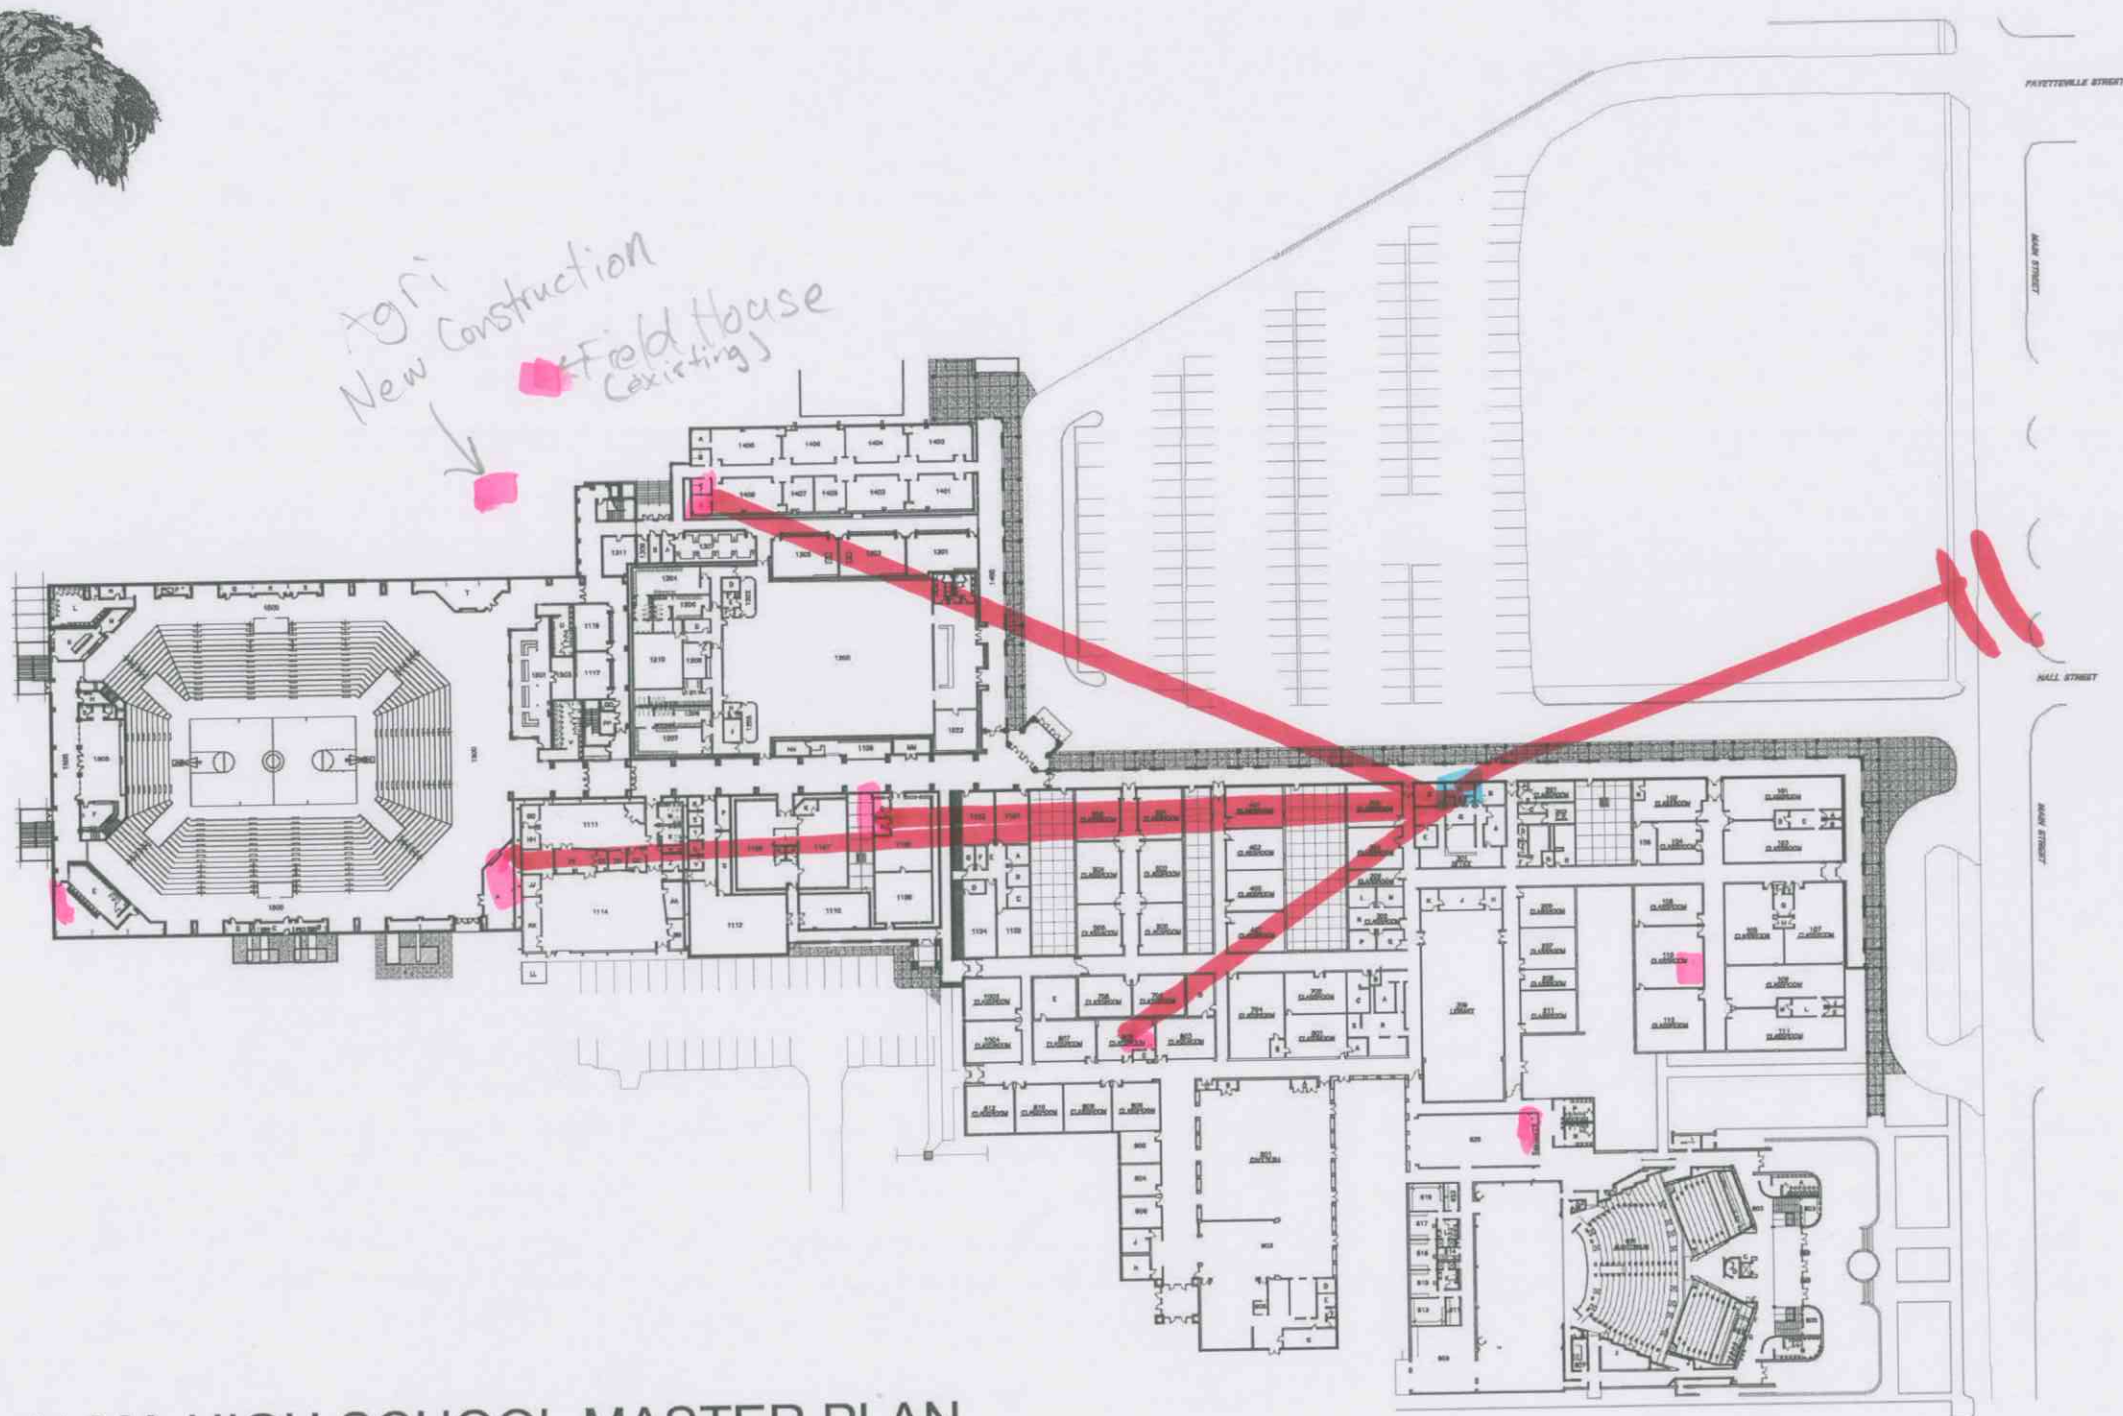

Agri
New Construction
Field House
(Existing)



ALMA HIGH SCHOOL MASTER PLAN
NOT TO SCALE