




Agri  
New Construction  
Old House  
existing

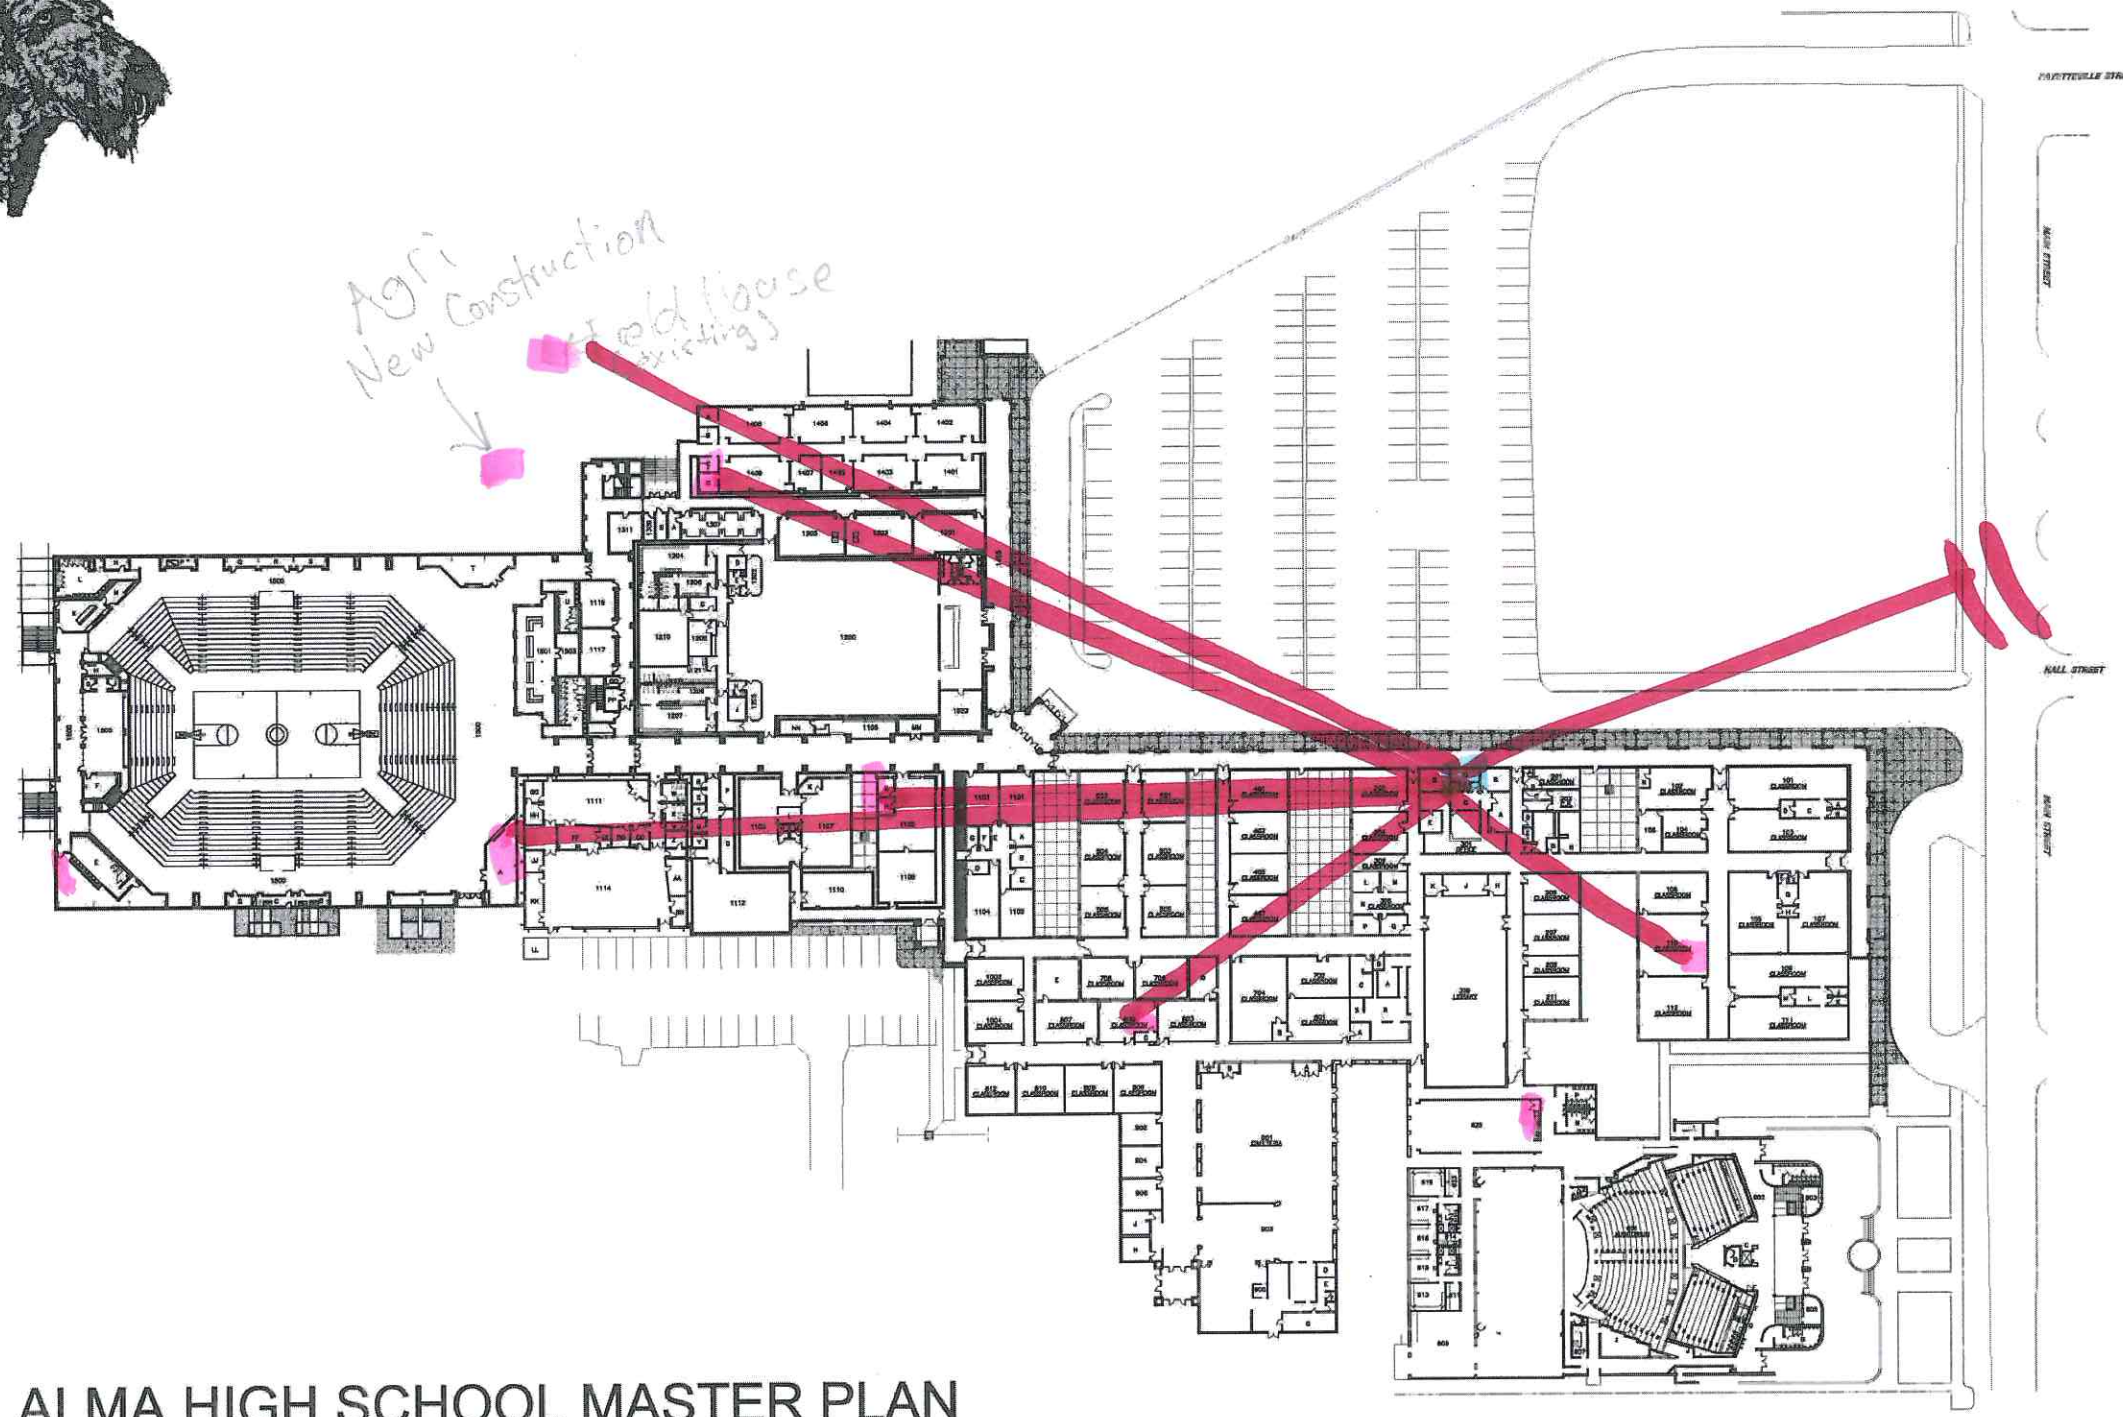

**ALMA HIGH SCHOOL MASTER PLAN**  
NOT TO SCALE