


EXISTING NETWORK
RACKS/CLOSETS

1A Rack


1B Rack

1D Rack

1E Closet

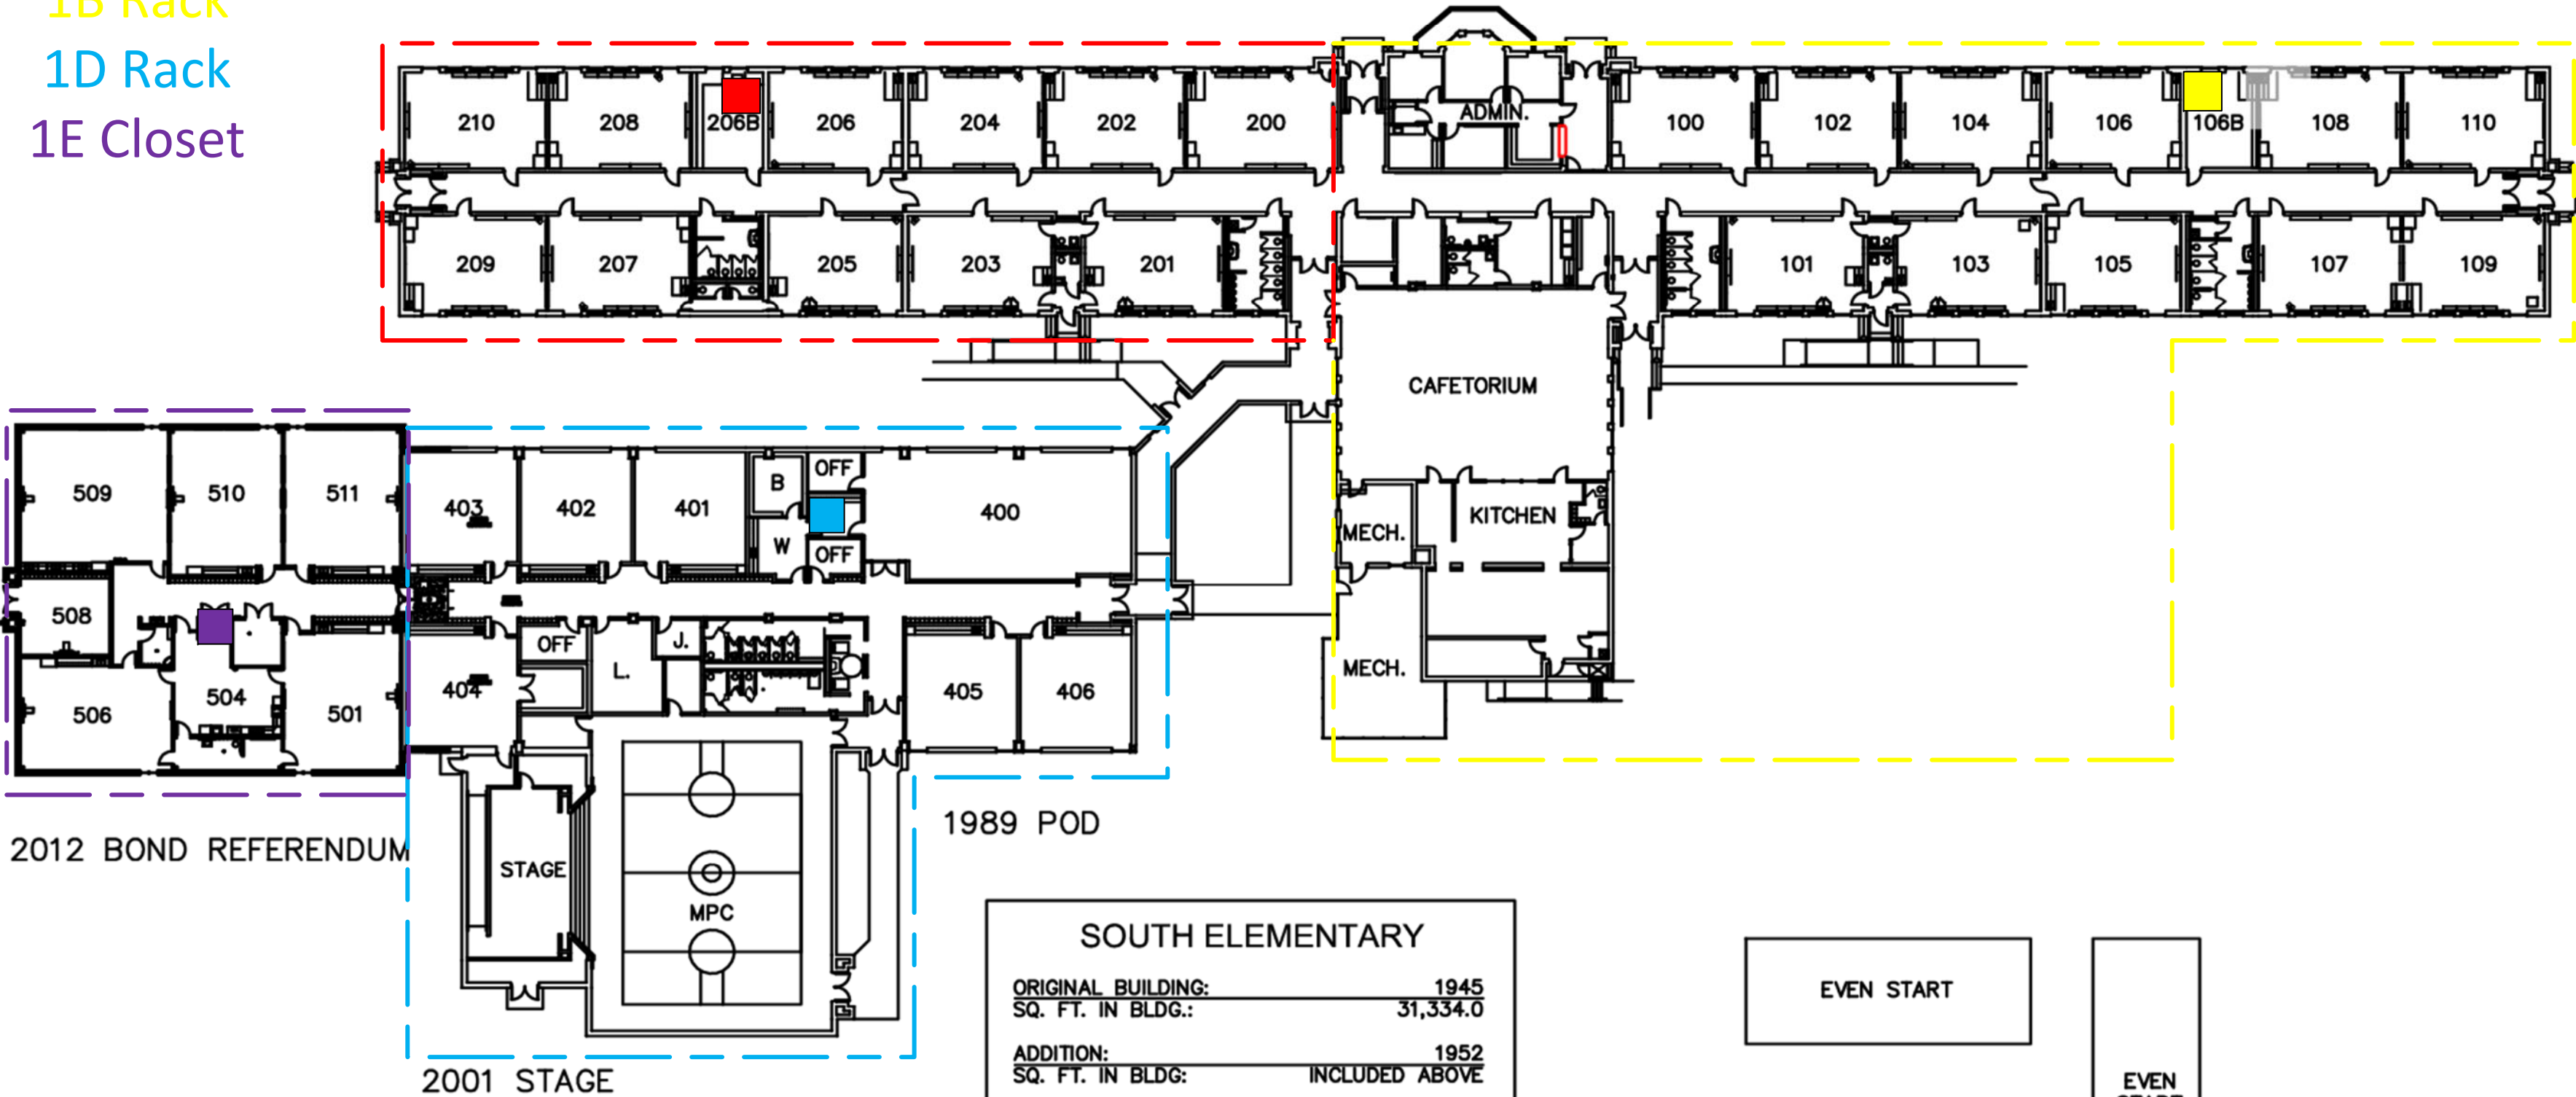

SOUTH ELEMENTARY	
ORIGINAL BUILDING:	1945
SQ. FT. IN BLDG.:	31,334.0
ADDITION:	1952
SQ. FT. IN BLDG.:	INCLUDED ABOVE
POD ADDITION:	1989
SQ. FT. IN BLDG.:	15,098.0
RENOVATION & ADDITION:	1994
SQ. FT. IN BLDG.:	1,079.0
CORRIDOR ADDITION:	2001
SQ. FT. IN BLDG.:	809.0
STAGE ADDITION:	2001
SQ. FT. IN BLDG.:	1,503.0
BOND REFERENDUM:	2012
SQ. FT. IN BUILDING:	6,948.0
TOTAL SQ. FT.	56,771.0
SITE ACREAGE:	4.68

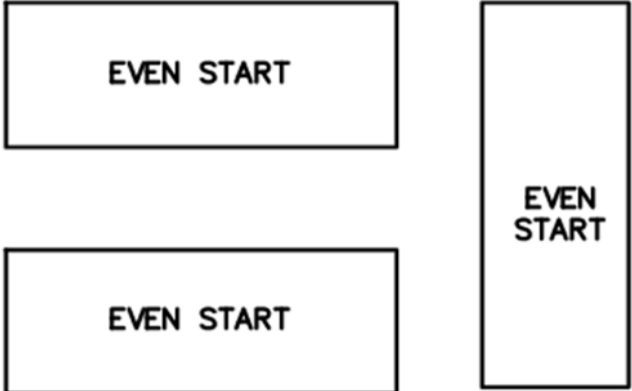

SOUTH ELEMENTARY SCHOOL

DRAWN BY: DAVID A. RAMIREZ

SCALE: 1"=60'-0"