

Sheridan Intermediate

Building Demarc: ●

Network Equipment: ■


Fiber Path: - - - - -

Lab: ■

6 Strand to Maintenance

IDF 1 - MDF 50 FT
 IDF 2 - MDF 210 FT
 IDF 3 - MDF 300 FT
 IDF 4 - MDF 200 FT

IDF 2

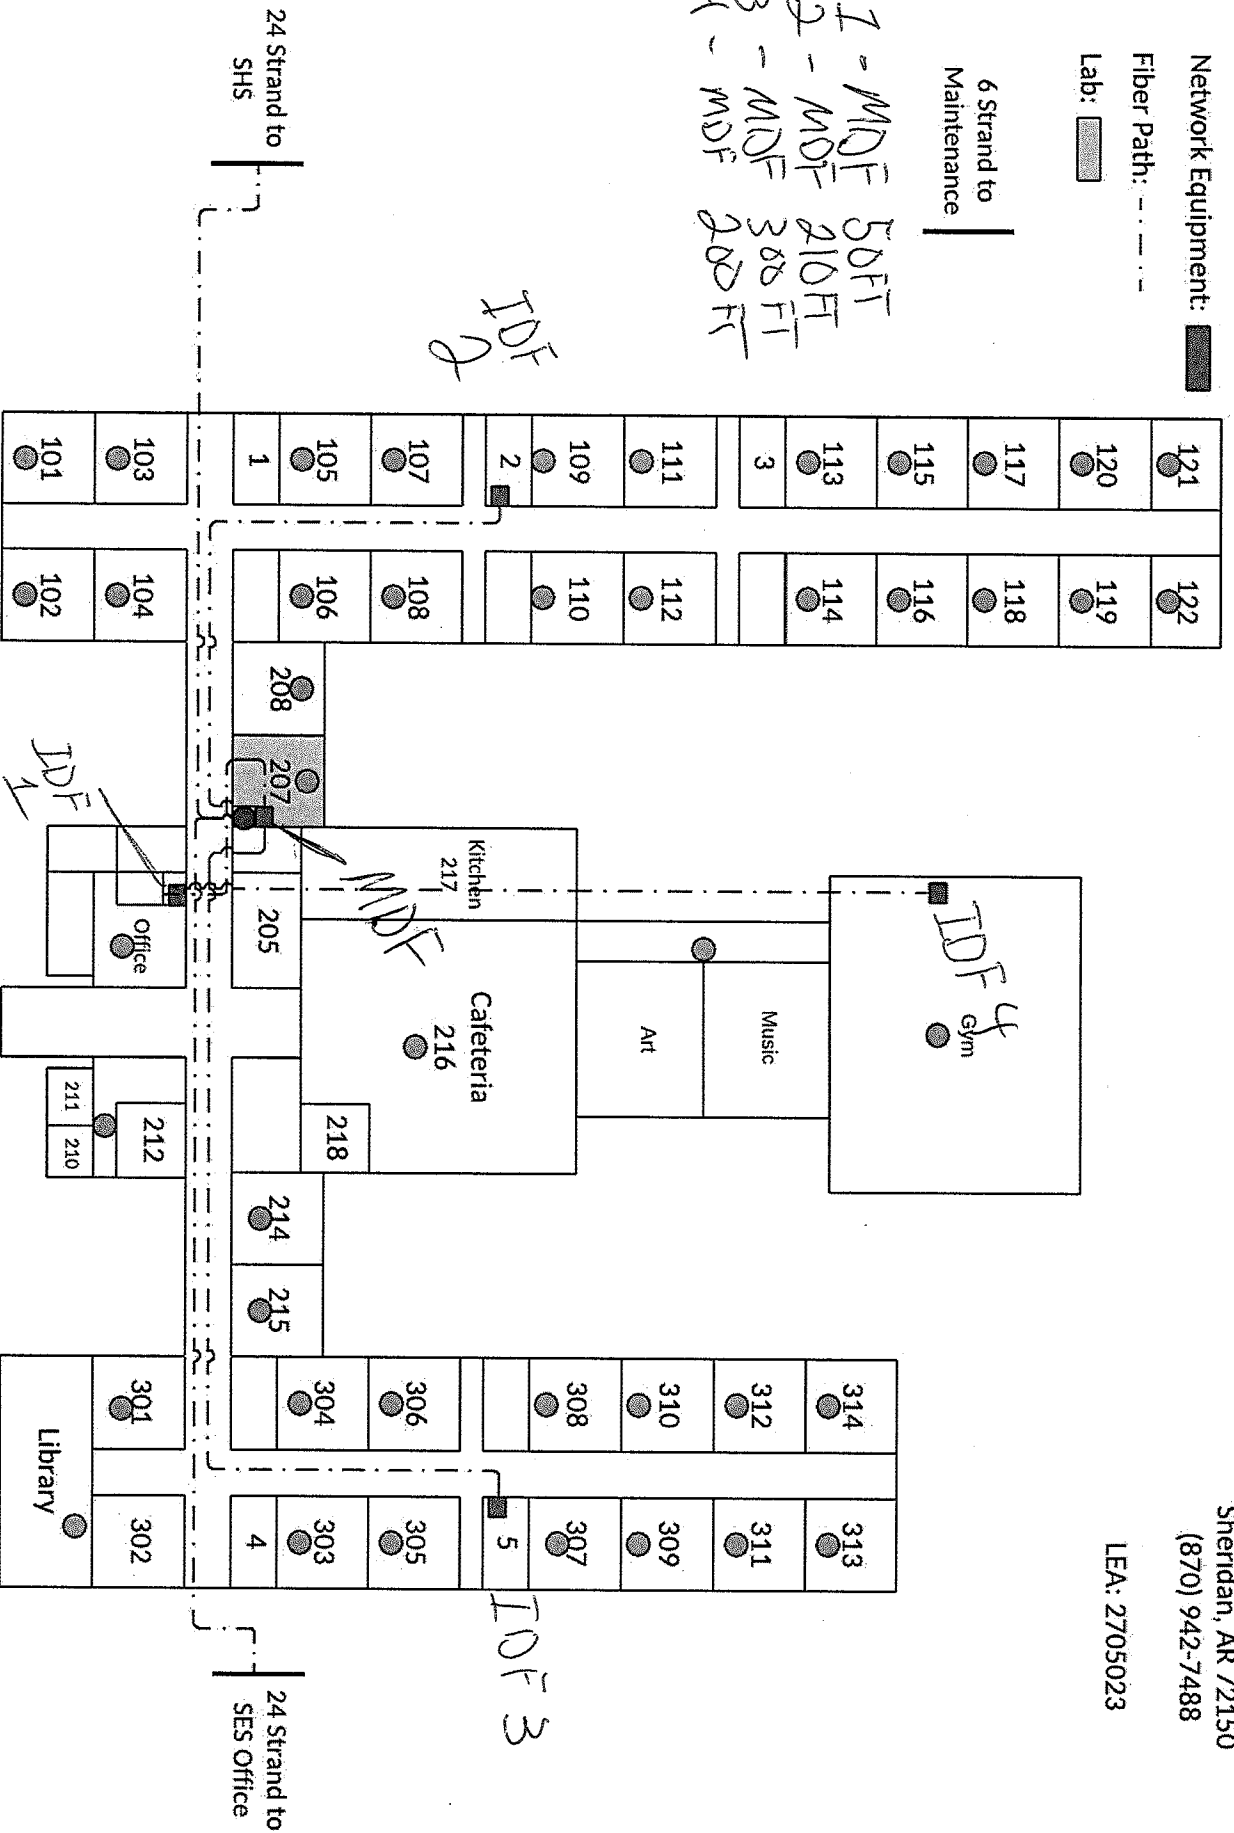

708 Ridge Dr.
 Sheridan, AR 72150
 (870) 942-7488

LEA: 2705023